


All dimensions to be checked on site. Figured dimensions take preference over scaled dimensions. Any errors or discrepancies to be reported to the Architects. This drawing may not be edited or modified by the recipient.

Copyright and ownership of this drawing is vested in RKD Architects, whose prior written consent is required for its use, reproduction or for publication to any third party. All rights reserved by the law of copyright and by international copyright conventions are reserved to RKD Architects and may be protected by court proceedings for damages and/or injunctions and costs. RKD Architects' Quality Management Systems are independently certified to ISO 9001:2015.

Notes
SITE PLAN
1:1250 @ A1

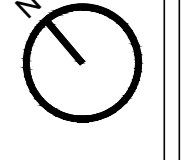


INDICATIVE LANDSCAPE LAYOUT - PLEASE REFER TO BSM LANDSCAPE ARCH. FOR LANDSCAPE DESIGN

BOUNDARY LEGEND

- PHASE 1 SITE BOUNDARY
- MASTERPLAN SITE BOUNDARIES

LEGEND

- - - - FUTURE PEDESTRIAN ACCESS
- - - - FUTURE VEHICULAR ACCESS
- PHASE 1 PEDESTRIAN ACCESS
- PHASE 1 VEHICULAR ACCESS

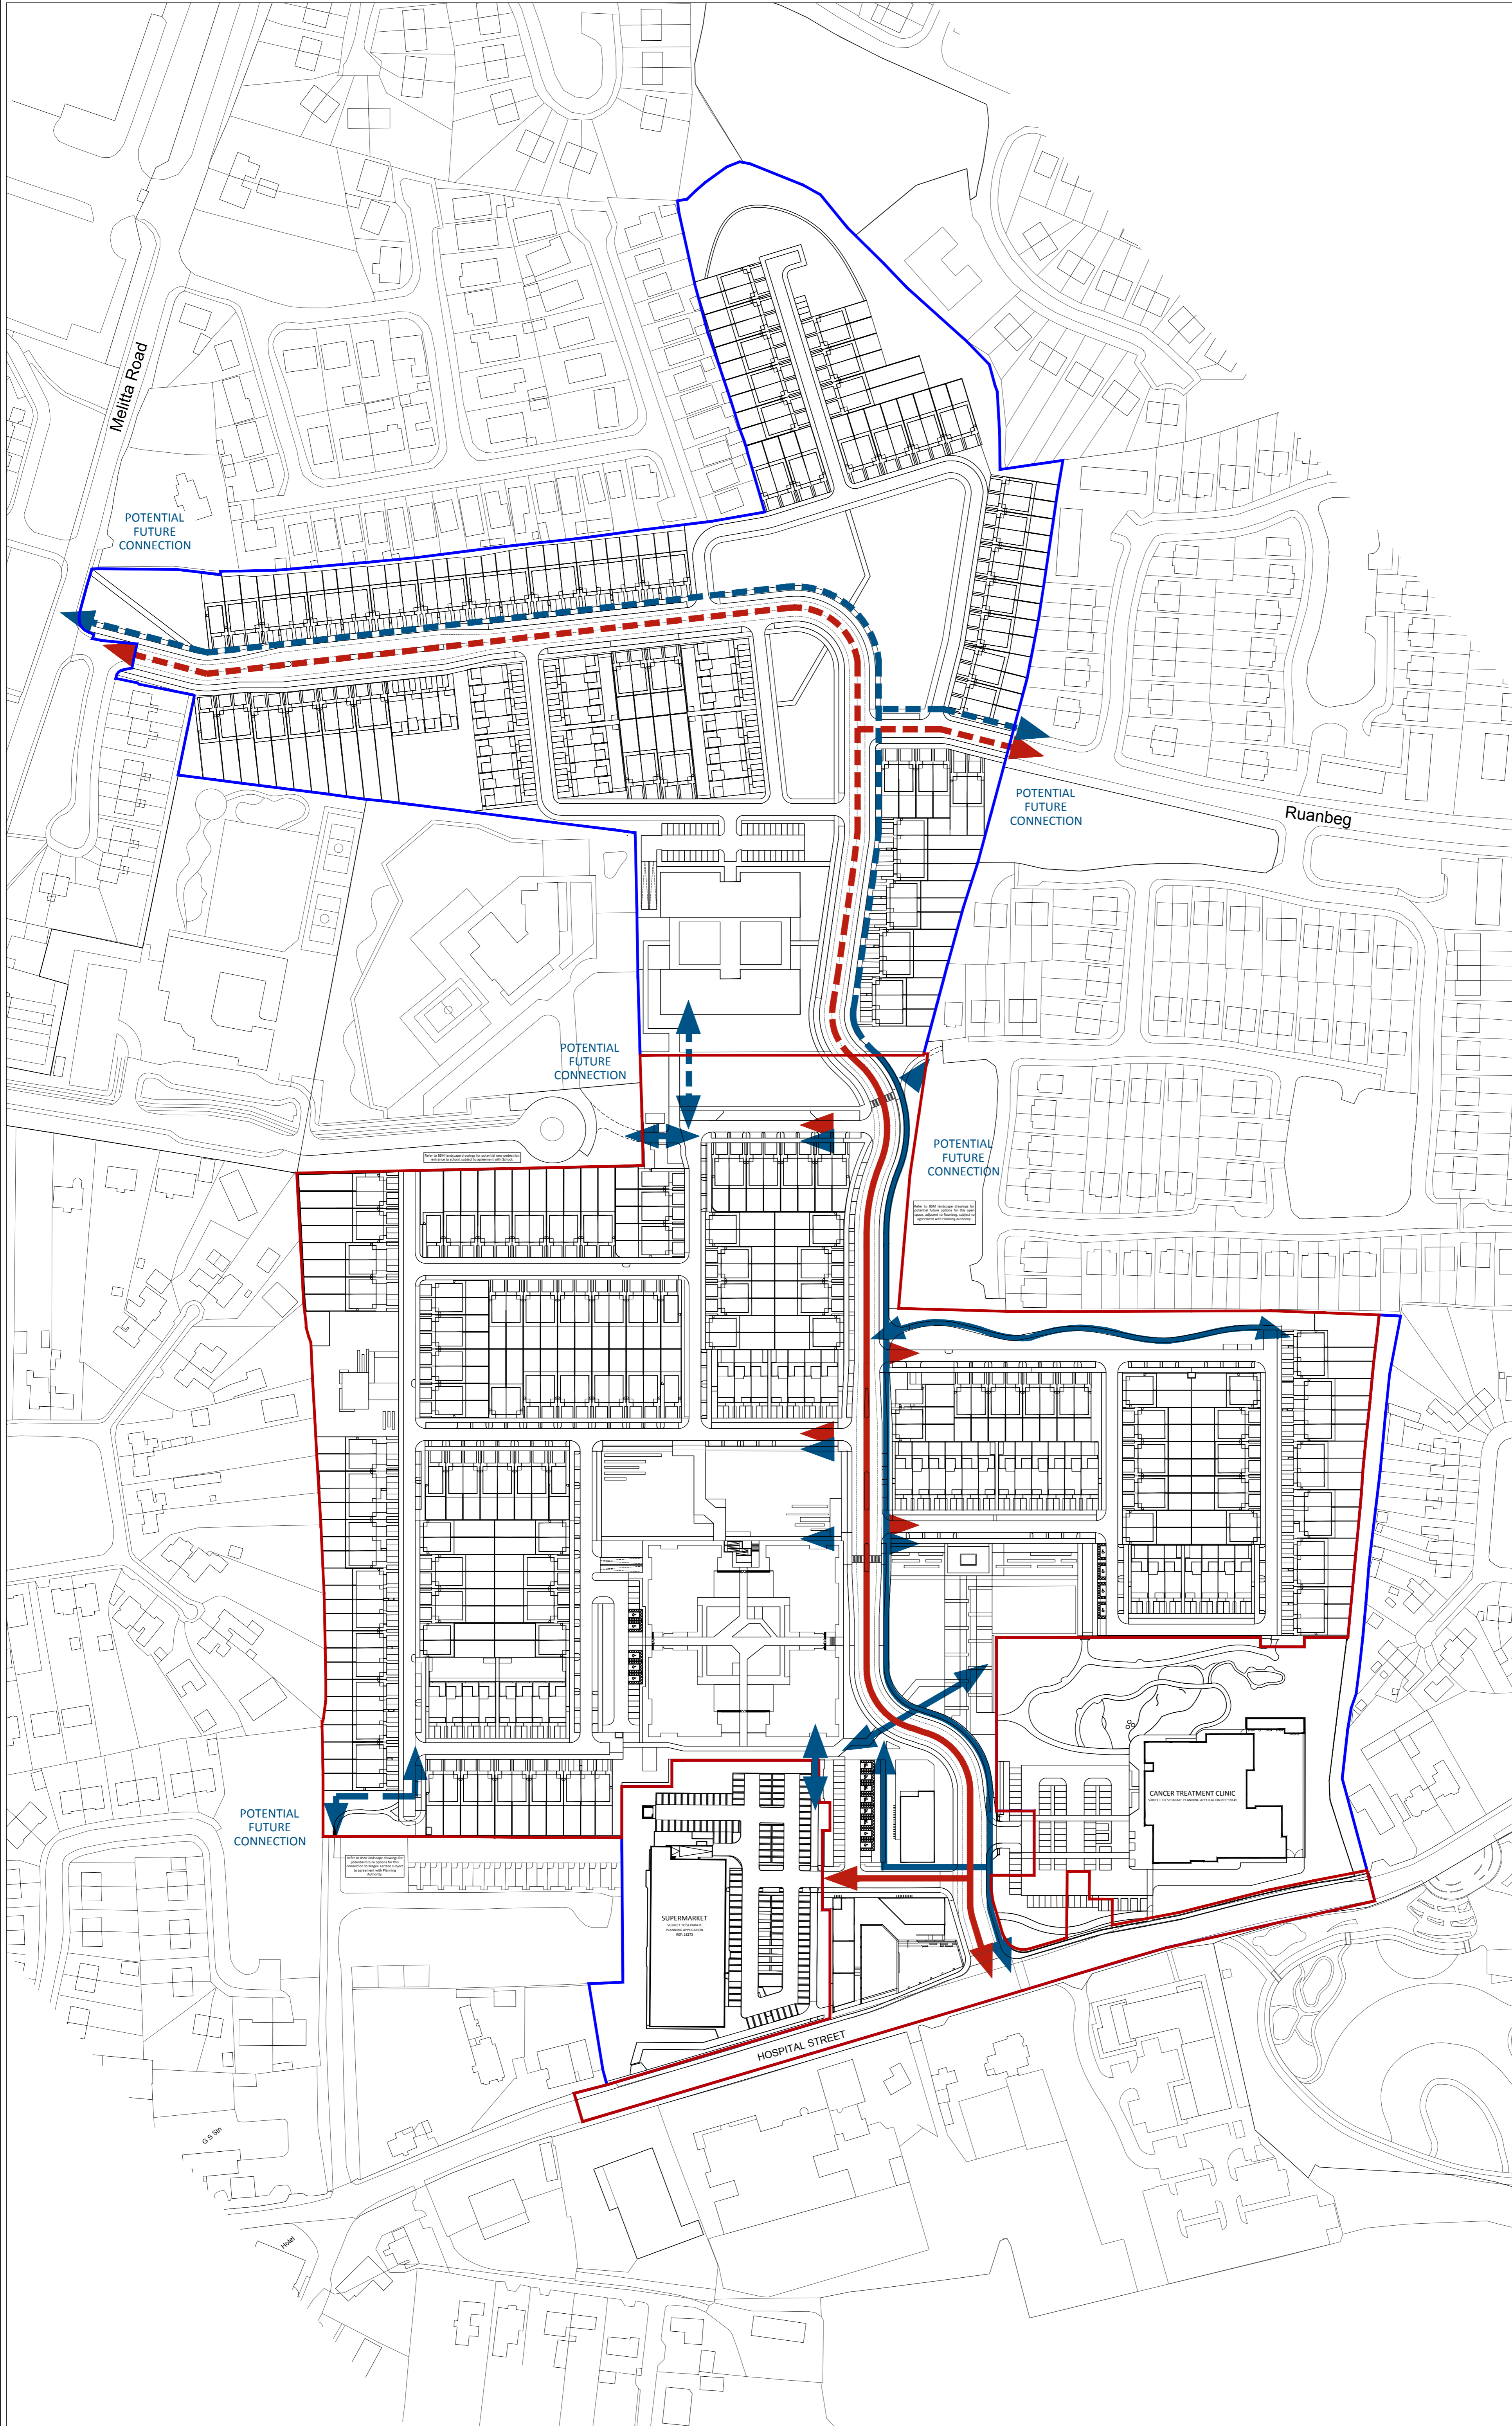

REV	DATE	CHK BY	DESCRIPTION
A	JULY 19	SG	SHD SUBMISSION

BALLYMOUNT PROPERTIES LTD.

STATUS **FOR INFORMATION**

PROJECT RESIDENTIAL AND NEIGHBOURHOOD CENTRE DEVELOPMENT (PHASE 1)

PROJECT ADDRESS FORMER MAGEE BARRACKS SITE KILDARE TOWN

DWG TITLE MASTERPLAN - CONNECTIVITY

DWG NO A3505

REV	PROJECT NO	SCALE
A	18166	1:1250

DATE	DRN	CB	CHK	SG
16/07/2019				