



All dimensions to be checked on site. Figured dimensions take preference over scaled dimensions. Any errors or discrepancies to be reported to the Architect. This drawing may not be edited or modified by the recipient.


Copyright and ownership of this drawing is vested in RKD Architects, whose prior written consent is required for its use, reproduction or for publication to any third party. All rights reserved by the law of copyright and by international copyright conventions are reserved to RKD Architects and may be protected by court proceedings for damages and/or injunctions and costs. RKD Architects' Quality Management Systems are independently certified to ISO 9001:2015.

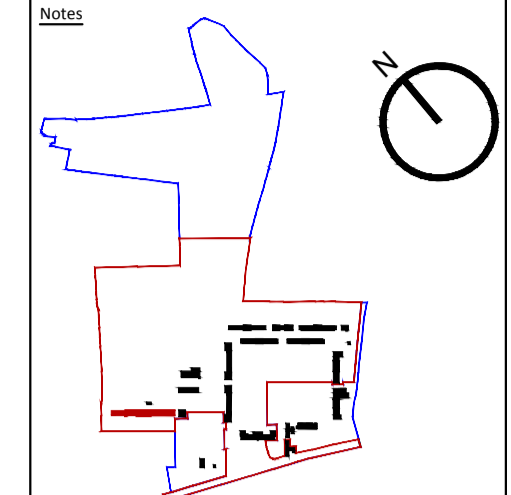


- BOUNDARY LEGEND**
- PHASE ONE SITE BOUNDARY
  - MASTERPLAN SITE BOUNDARIES
  - WAYLEAVE
  - BUILDINGS (TO BE DEMOLISHED)
  - AREA OF PROPOSED WORKS ON ROAD OUTSIDE THE OWNERSHIP OF THE APPLICANT SHOWN HATCHED RED

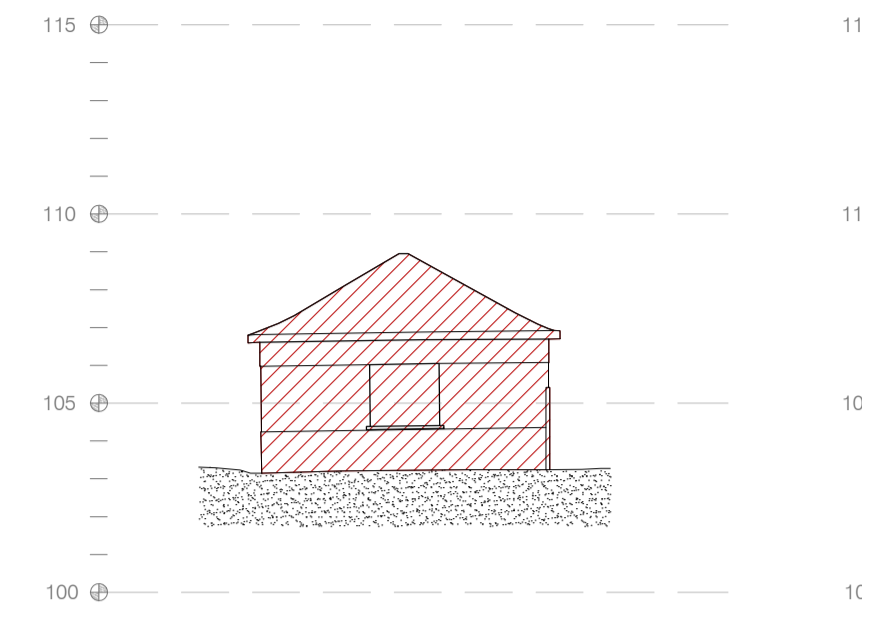


ELEVATION 1

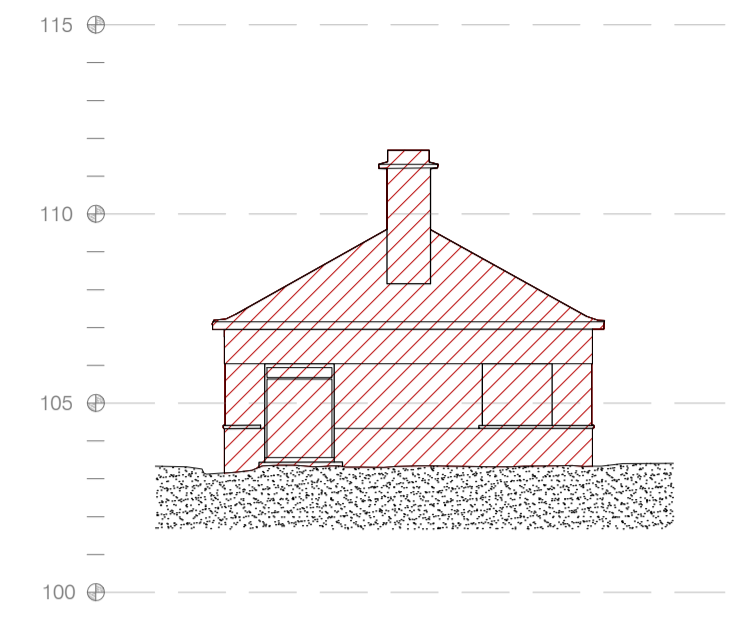


ELEVATION 2

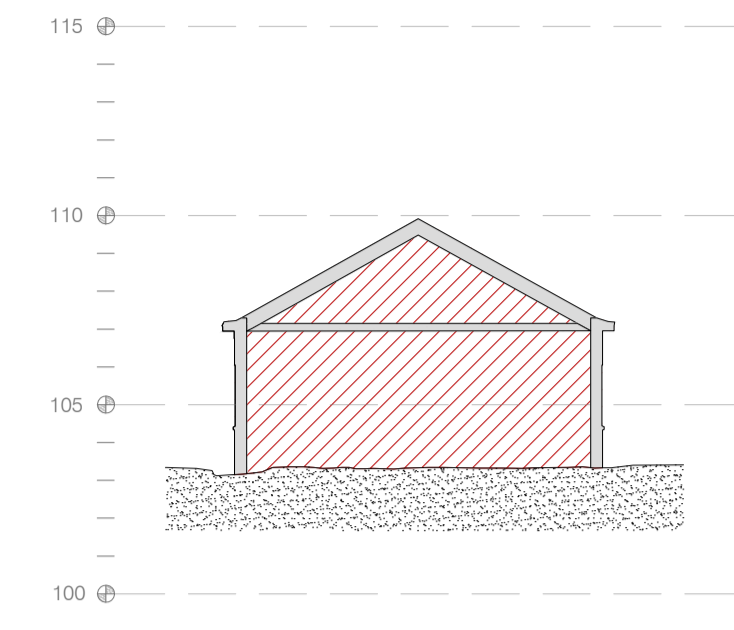


SECTION 1

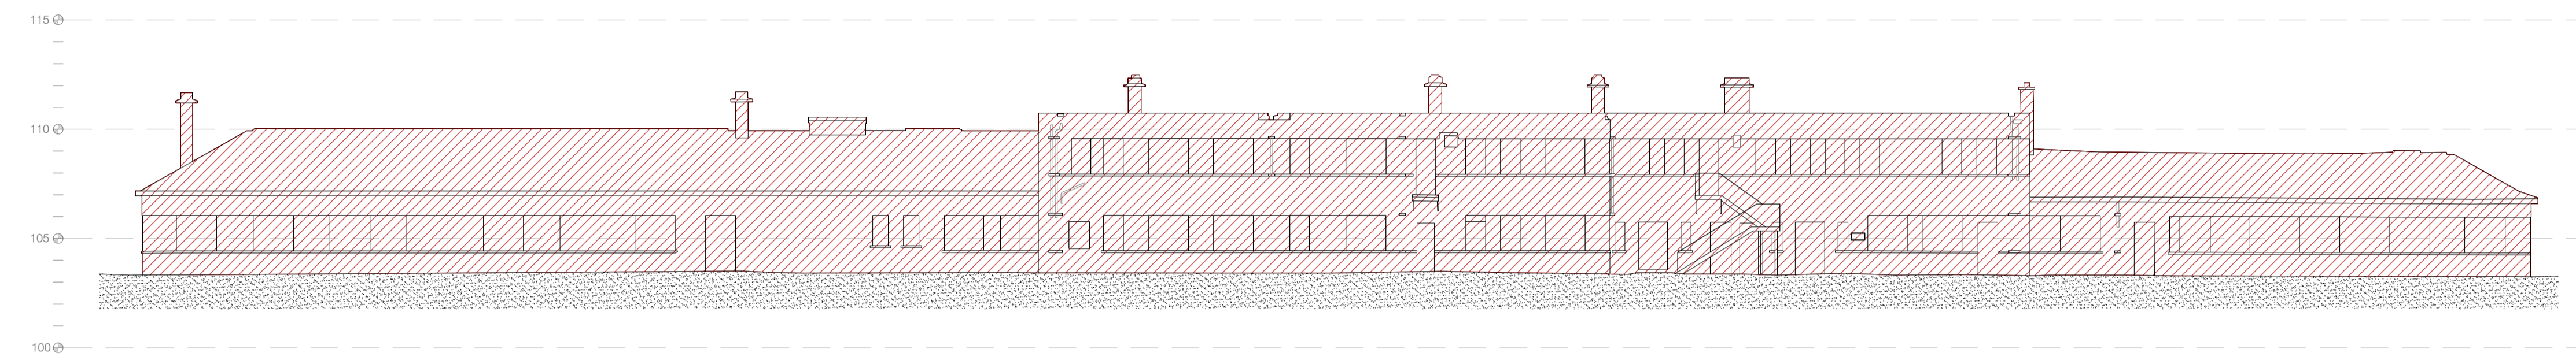

ELEVATION 3

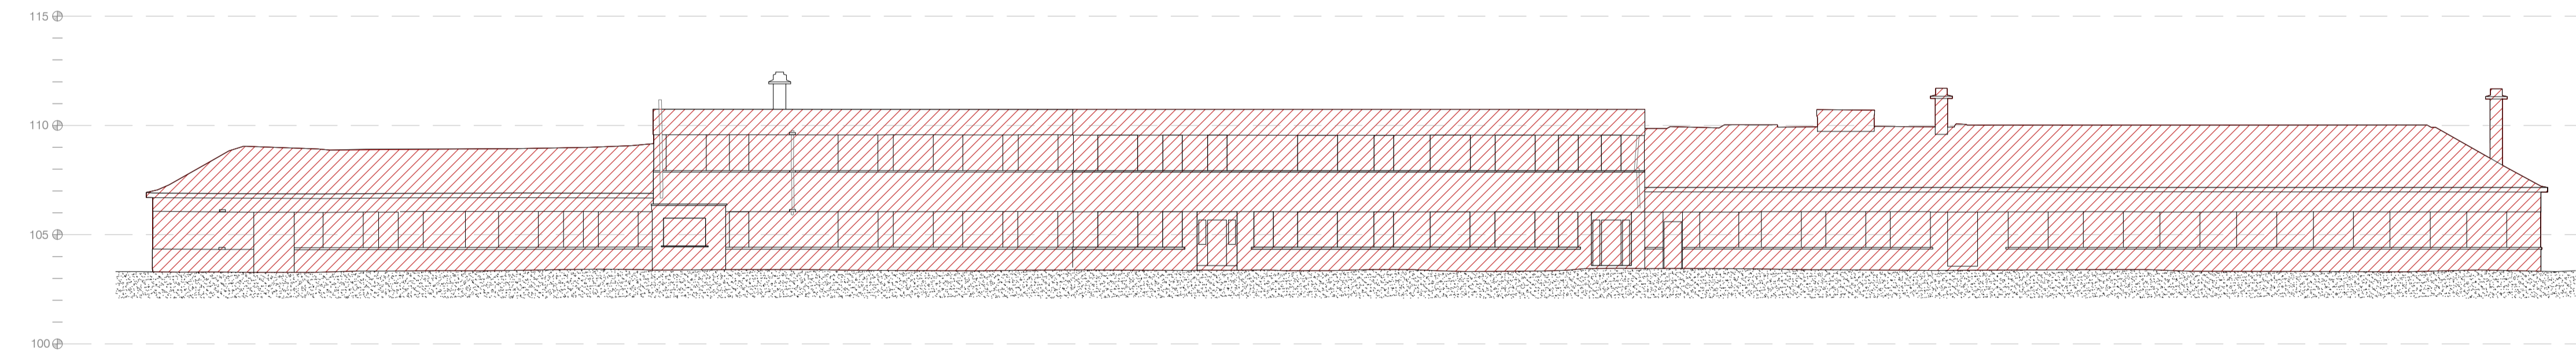

ELEVATION 4

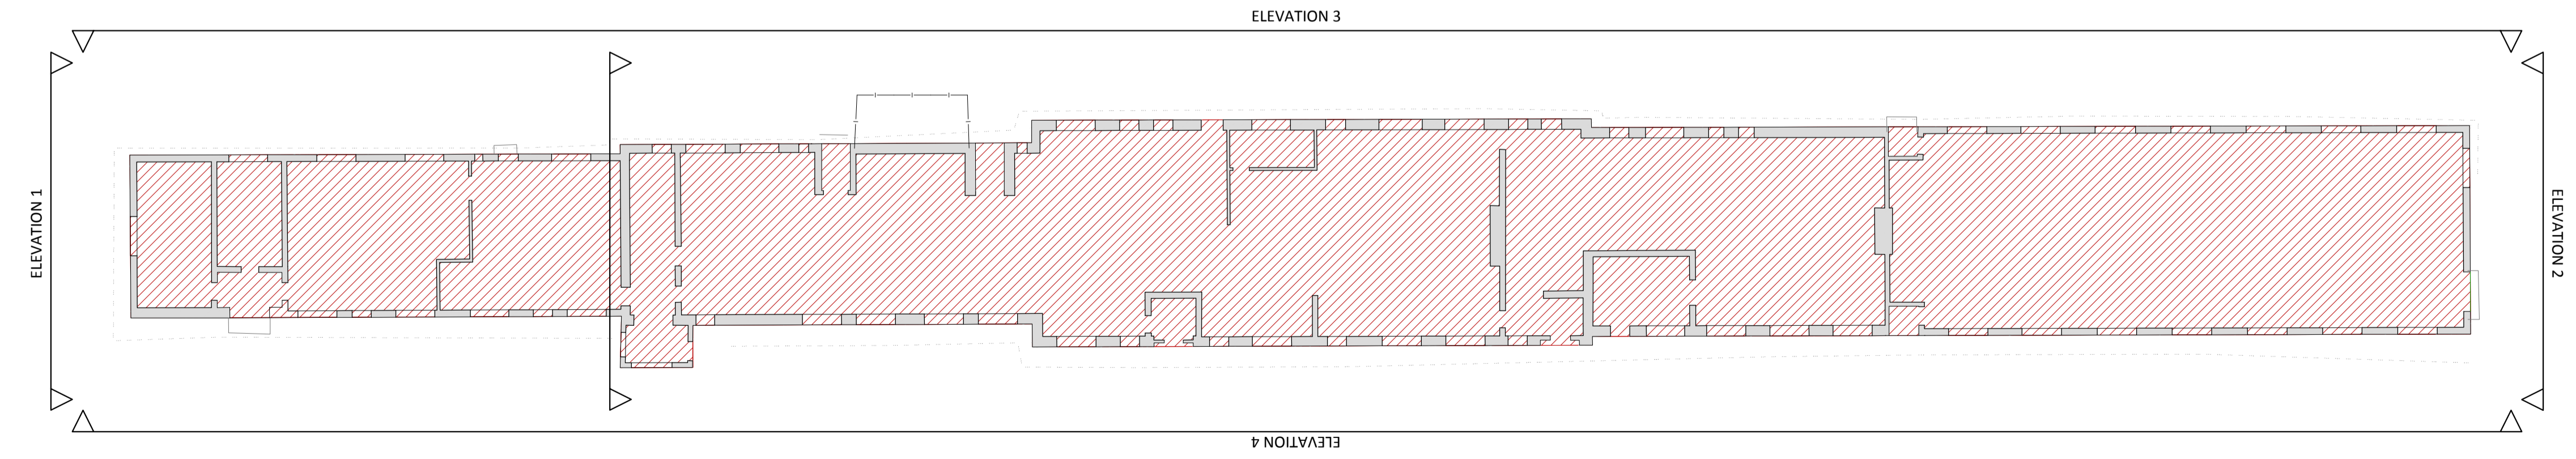

**BUILDING 1**

|  |  |  |  |  |
|--|--|--|--|--|
|  |  |  |  |  |
|  |  |  |  |  |
| REV | DATE    | CHK BY | SGD | DESCRIPTION |
|-----|---------|--------|-----|-------------|
| A   | JULY 19 | SG     | SHD | SUBMISSION  |

**BALLYMOUNT PROPERTIES LTD.**

STATUS **PLANNING**

PROJECT RESIDENTIAL AND NEIGHBOURHOOD CENTRE DEVELOPMENT (PHASE 1)

PROJECT ADDRESS FORMER MAGEE BARRACKS SITE KILDARE TOWN

DWG TITLE BUILDING 1 DEMOLITION DRAWINGS

DWG NO A1051

|     |            |       |
|-----|------------|-------|
| REV | PROJECT NO | SCALE |
| A   | 18166      | 1:200 |

|            |     |    |     |    |
|------------|-----|----|-----|----|
| DATE       | DRN | CB | CHK | SG |
| 23/07/2019 |     |    |     |    |

**RKD**

59 Northumberland Rd  
Ballsbridge, Dublin 4  
D04 W1P6, Ireland

+353 1 668 1055  
mail@rkd.ie  
rkd.ie