



SECTION AA




SECTION BB

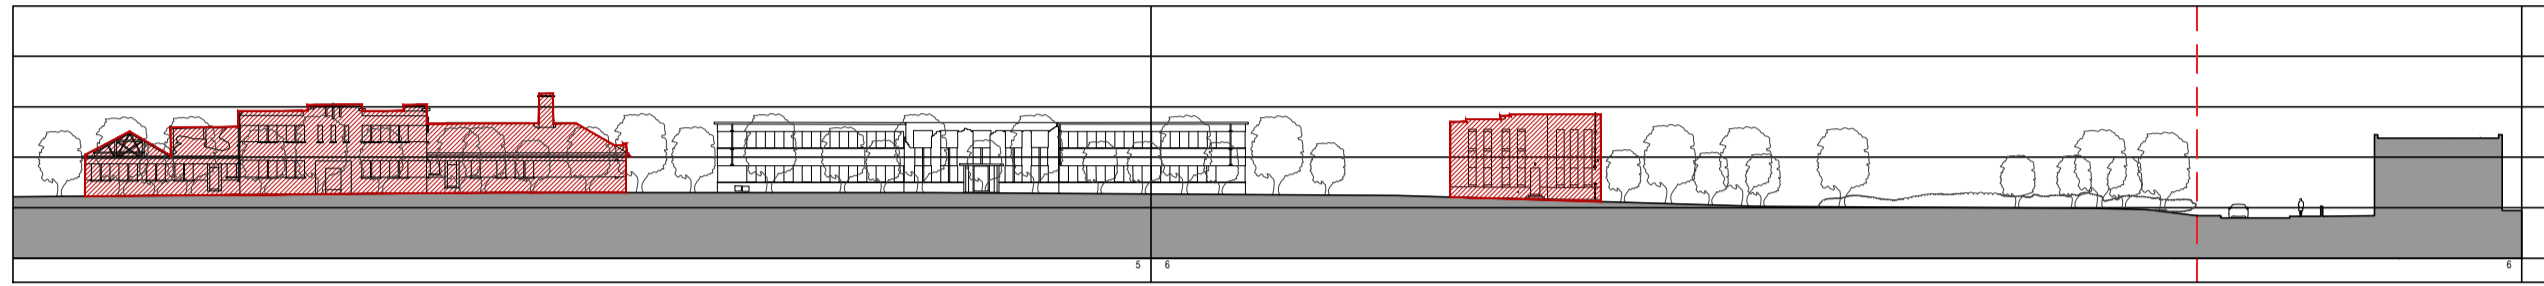


SECTION BB (CONTINUED)

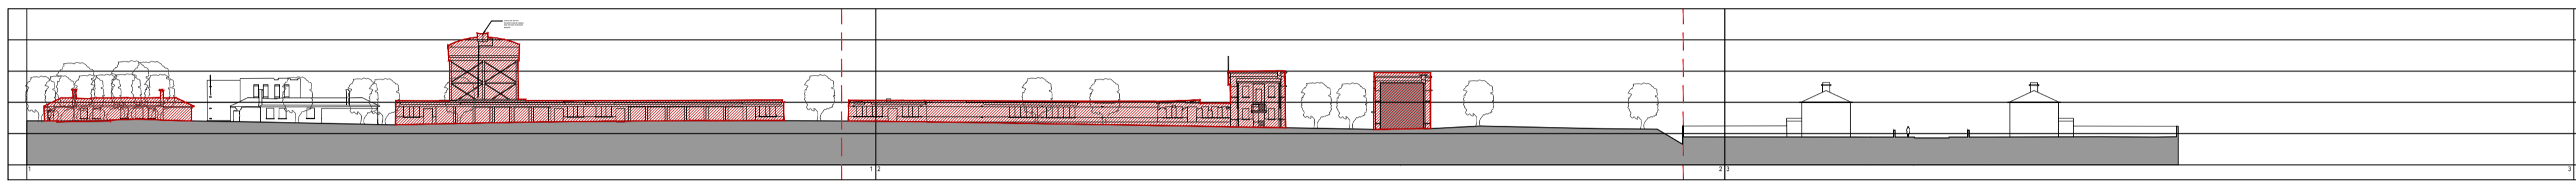


SECTION CC

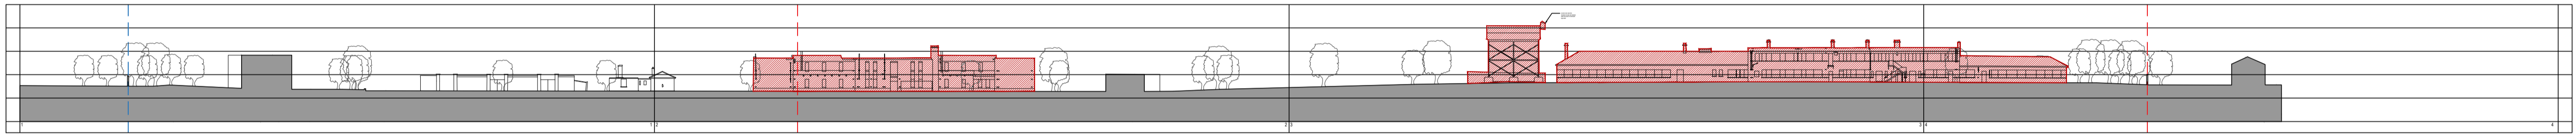


SECTION DD

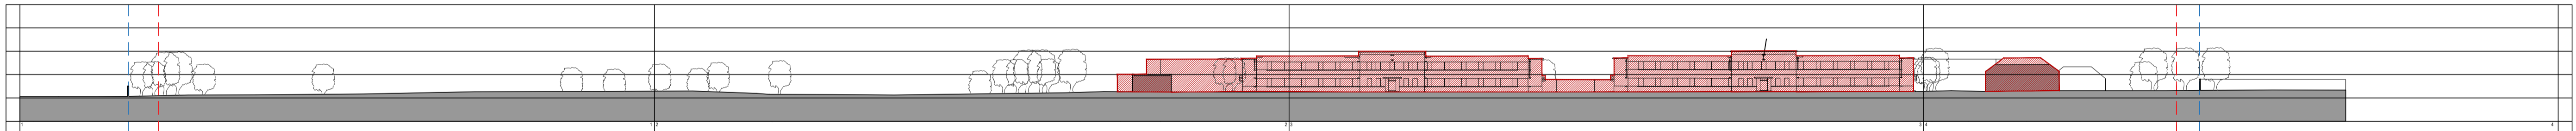

SECTION EE

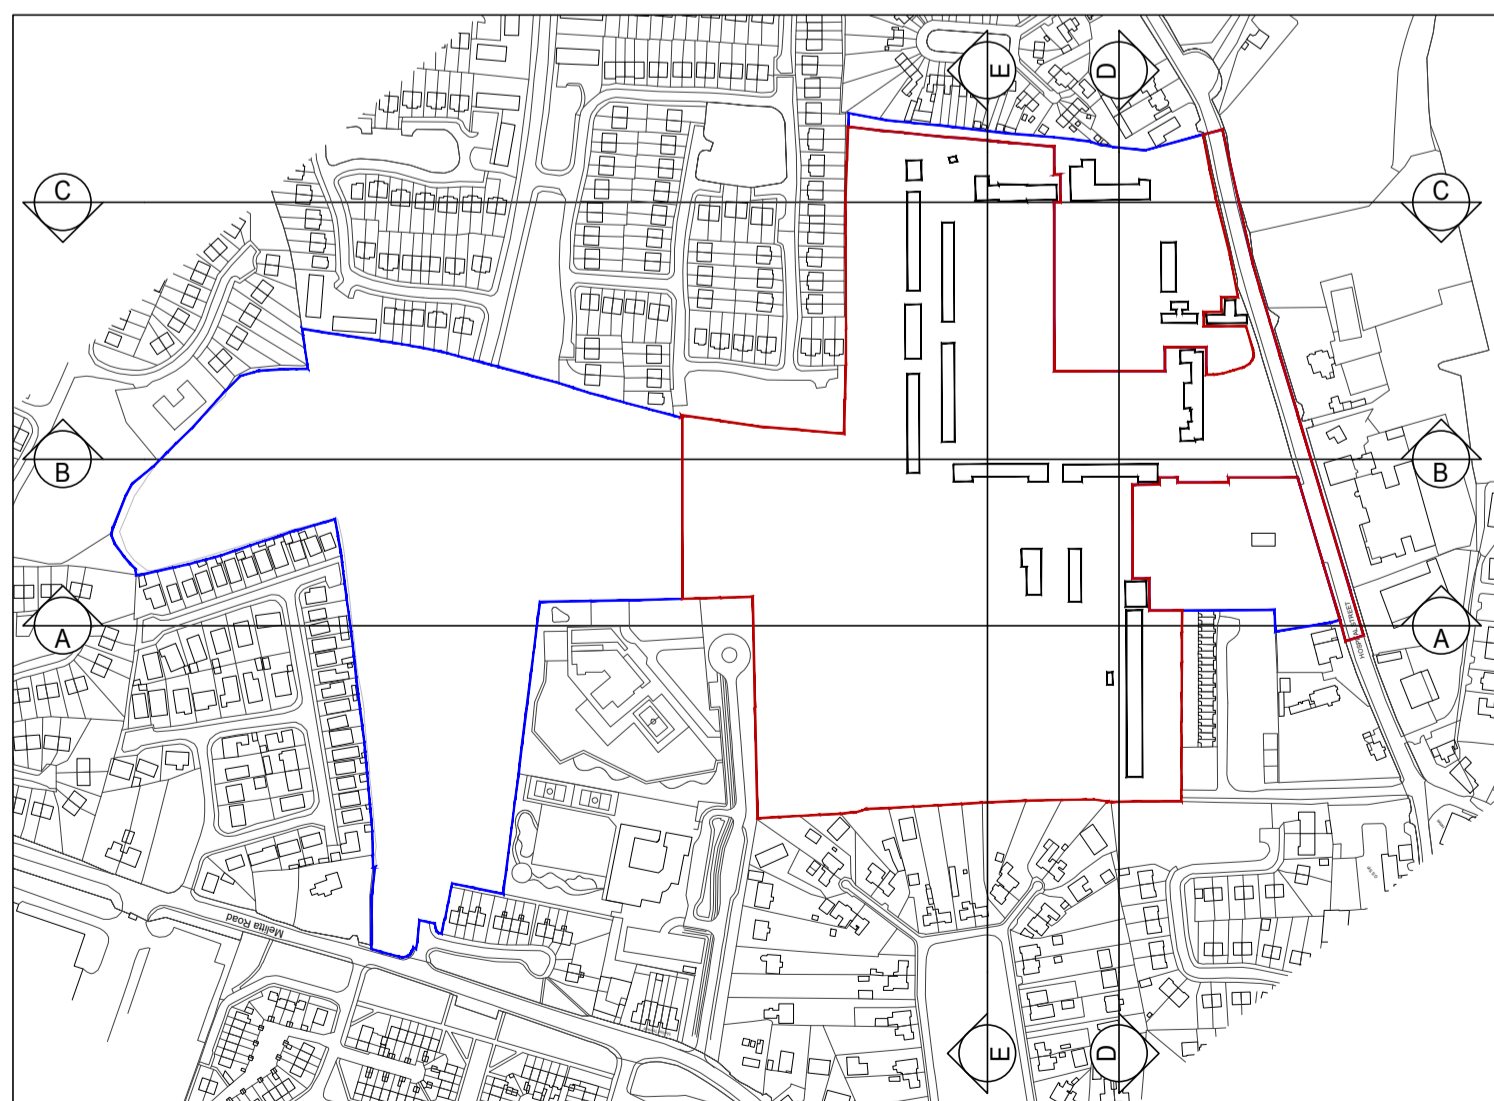

KEY PLAN 1:5,000

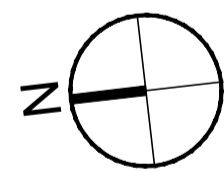

All dimensions to be checked on site. Figured dimensions take preference over scaled dimensions. Any errors or discrepancies to be reported to the Architects. This drawing may not be edited or modified by the recipient.

A1

Copyright and ownership of this drawing is vested in RKD Architects, whose prior written consent is required for its use, reproduction or for publication to any third party. All rights reserved by the law of copyright and by international copyright conventions are reserved to RKD Architects and may be protected by court proceedings for damages and/or injunctions and costs. RKD Architects' Quality Management Systems are independently certified to ISO 9001:2015.

Notes

REV	DATE	CHK BY	DESCRIPTION
A	JULY 19	SG	RKD SUBMISSION

BALLYMOUNT PROPERTIES LTD.

STATUS **PLANNING**

PROJECT RESIDENTIAL AND NEIGHBOURHOOD CENTRE DEVELOPMENT (PHASE 1)

PROJECT ADDRESS FORMER MAGEE BARRACKS SITE KILDARE TOWN

DWG TITLE SITE SECTIONS & ELEVATIONS : EXISTING - CONTIGUOUS

DWG NO A1210

REV PROJECT NO SCALE

A 18166 1:750

DATE 03/07/2019 DRN CB CHK SG

