
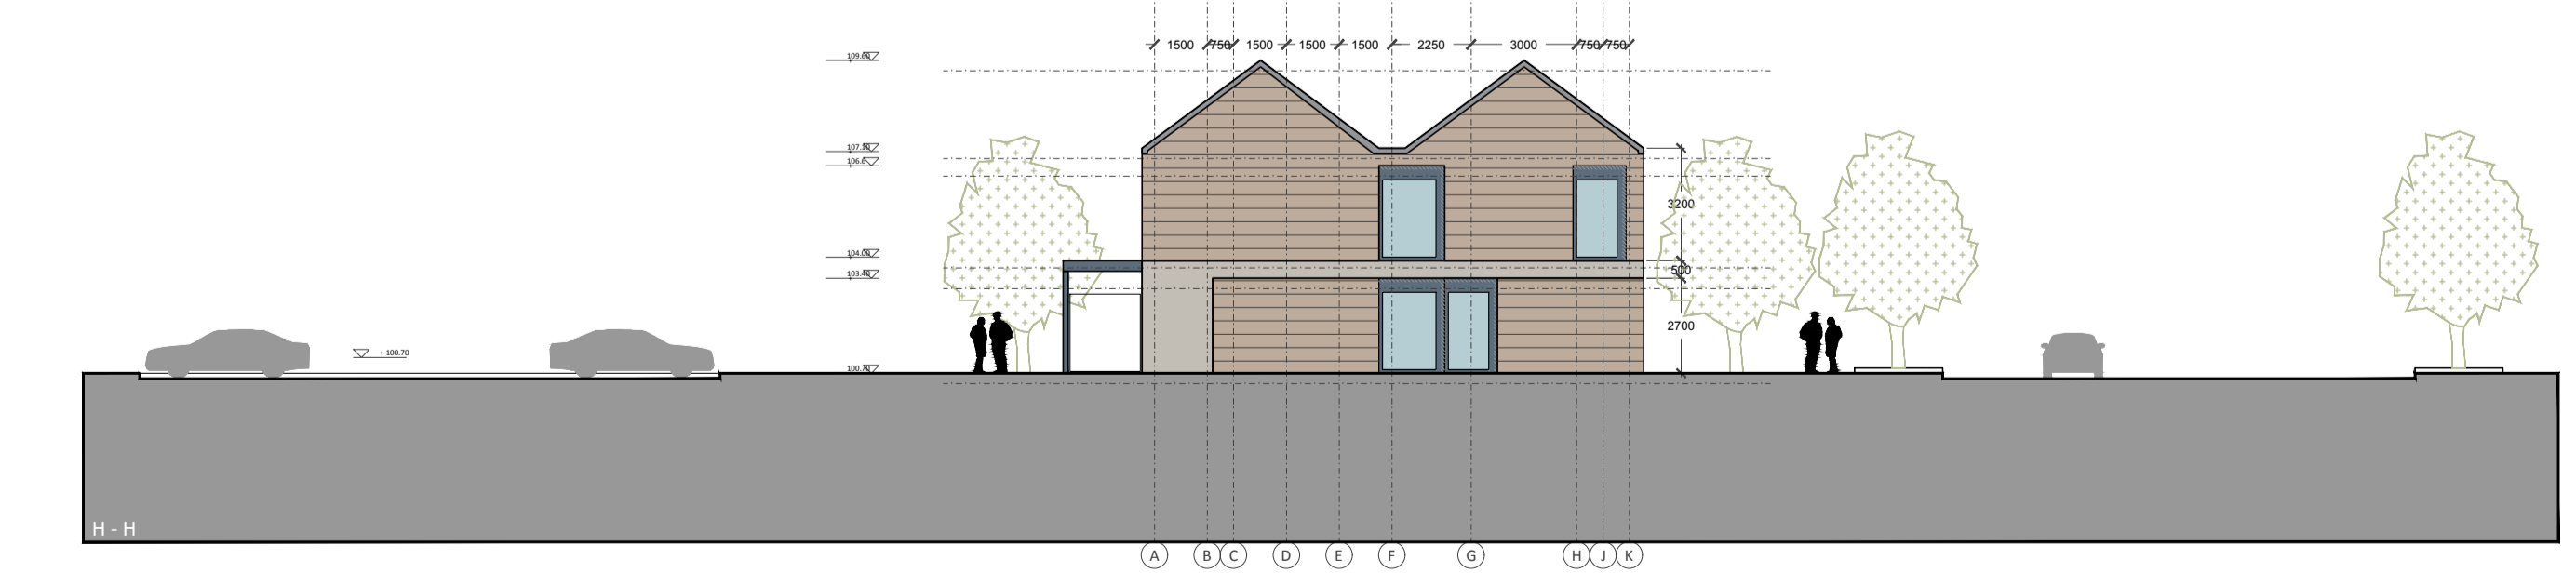
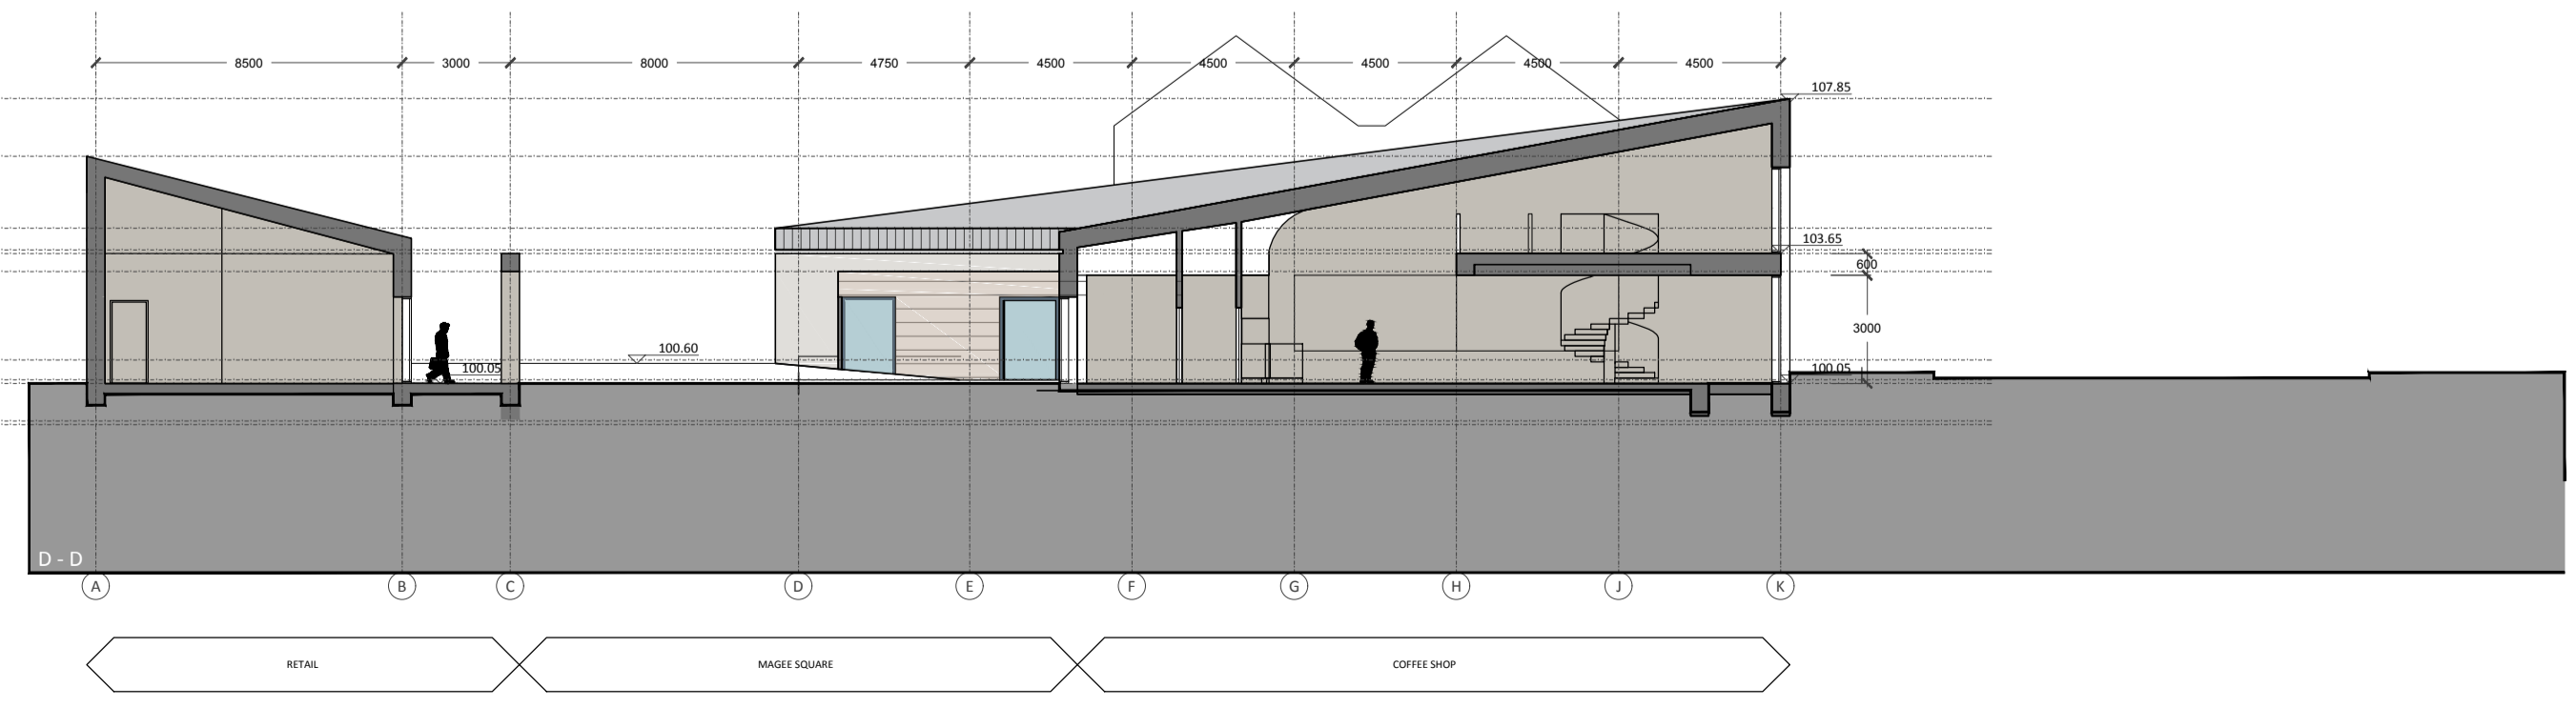
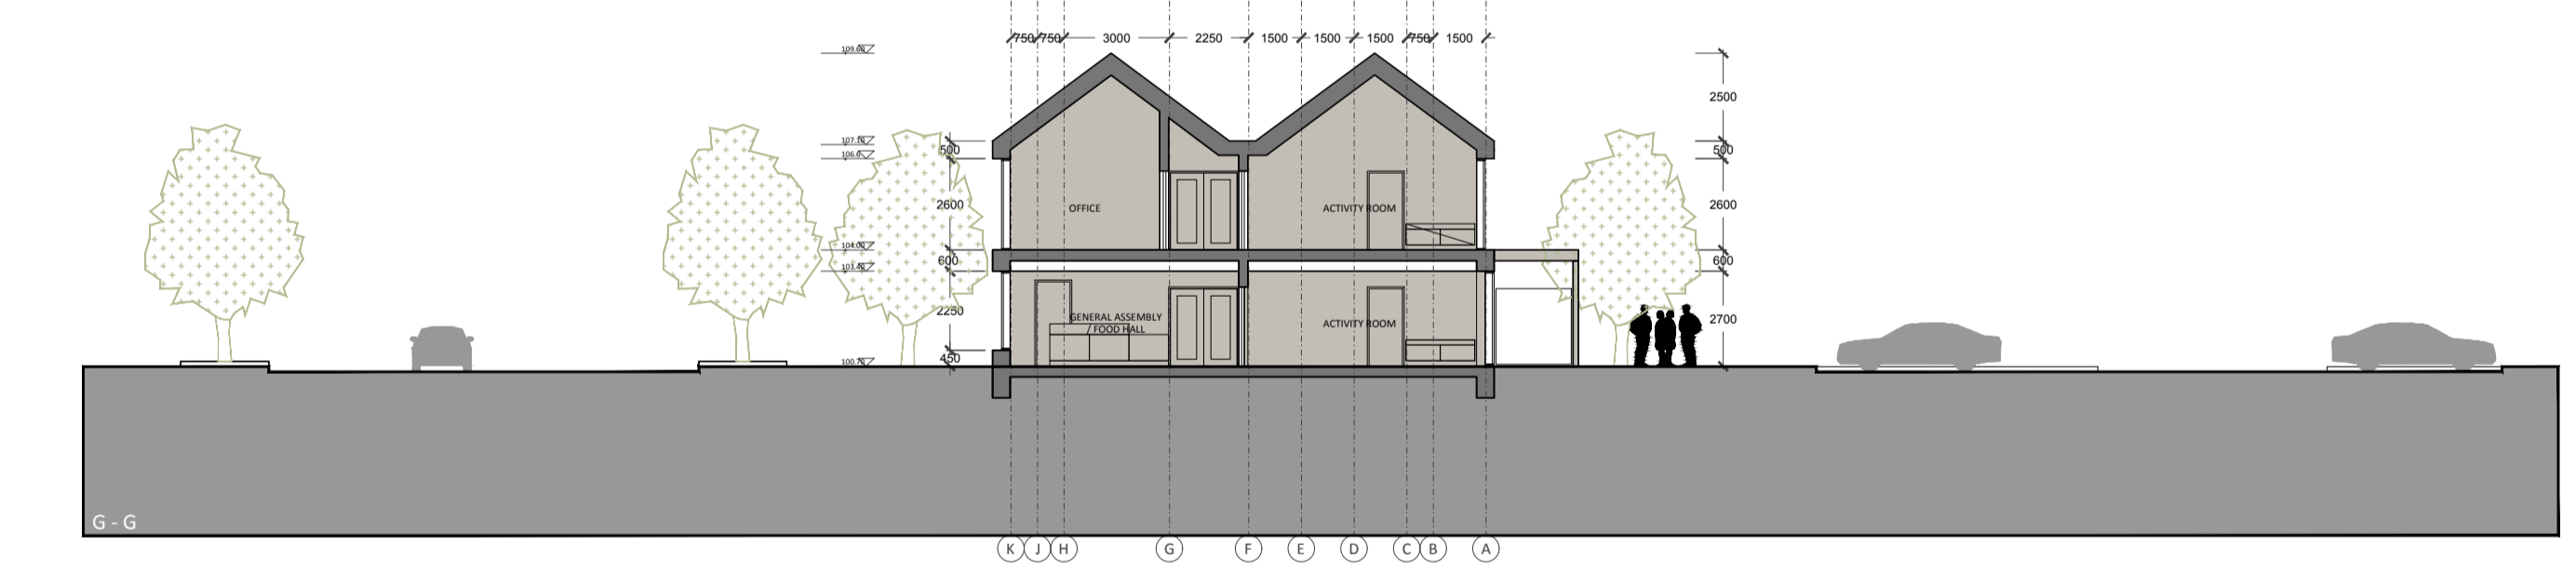
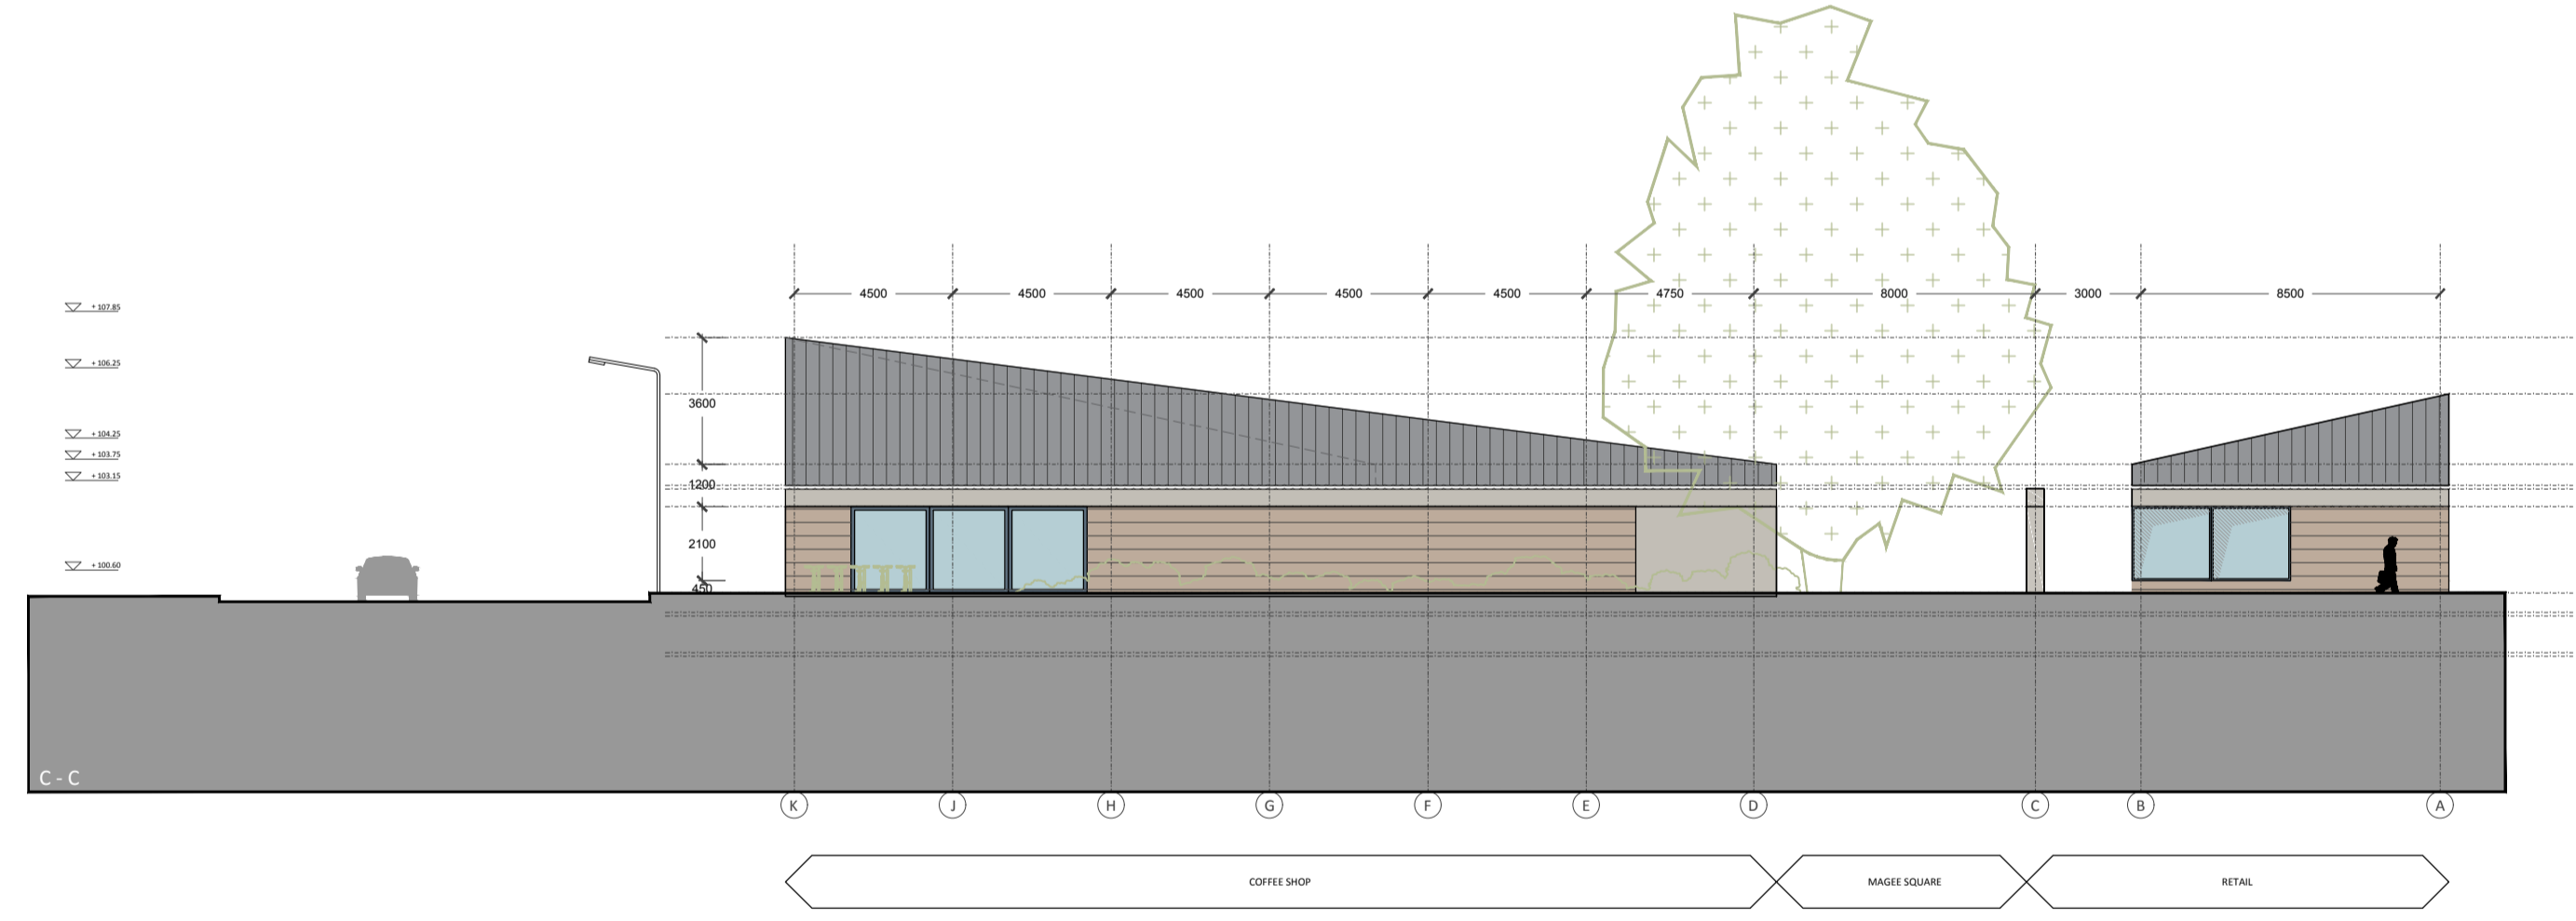
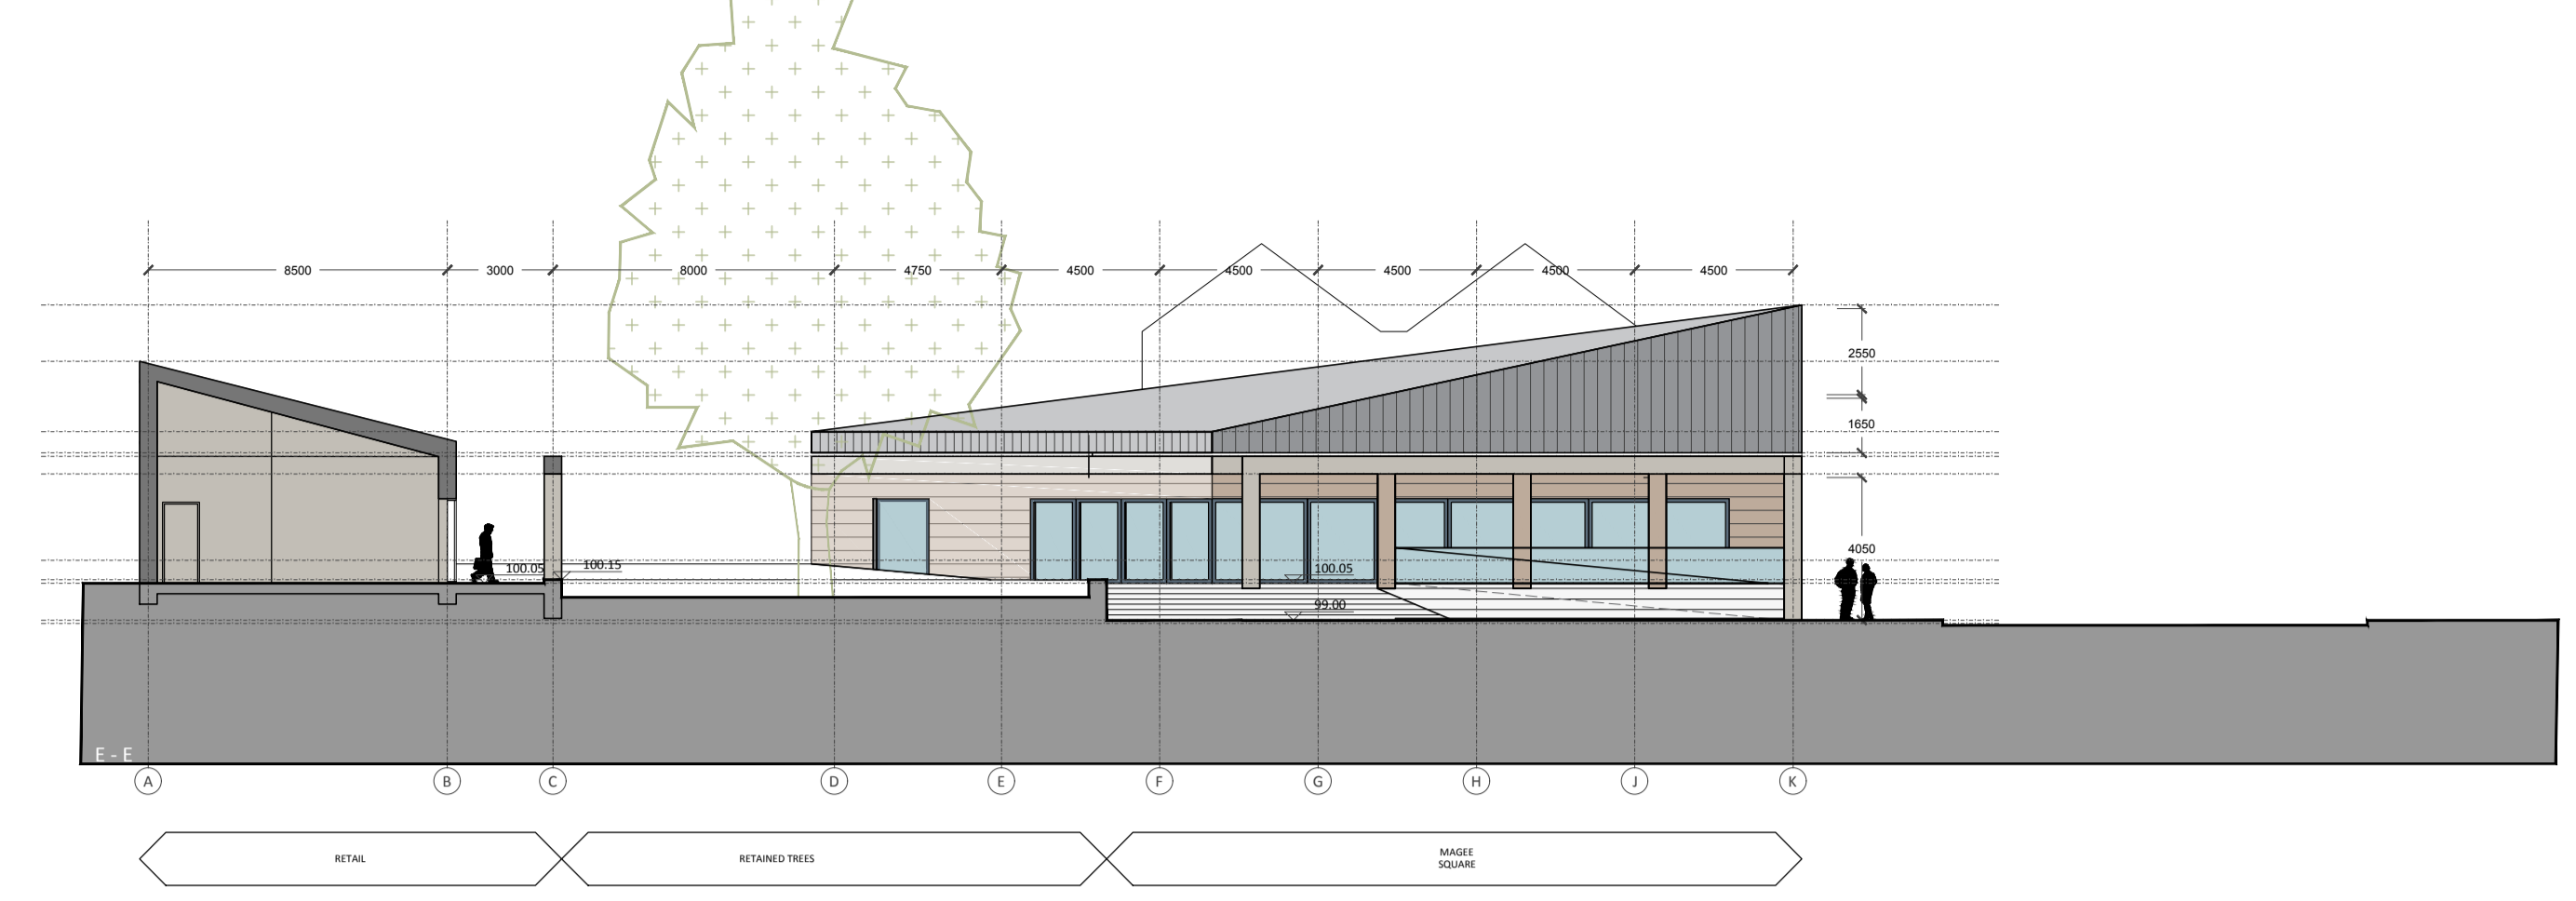
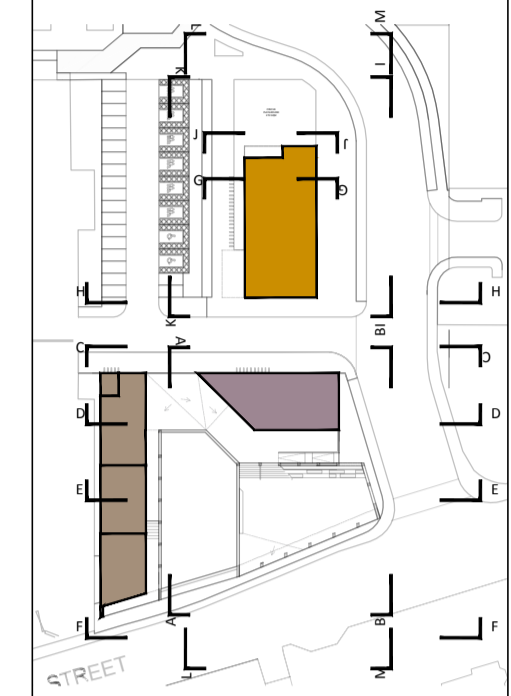


All dimensions to be checked on site. Figure dimensions take preference over scaled dimensions. Any errors or discrepancies to be reported to the Architects. This drawing may not be edited or modified by the recipient.

Copyright and ownership of this drawing is vested in RKD Architects, whose prior written consent is required for its use, reproduction or for publication to any third party. All rights reserved by the law of copyright and by international copyright conventions are reserved to RKD Architects and may be protected by court proceedings for damages and/or injunctions and costs. RKD Architects' Quality Management Systems are independently certified to ISO 9001:2015.

Notes
KEY PLAN
1:1500 @ A1

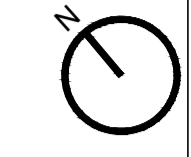

Empty table with 5 columns and 10 rows.

A	JULY 19	SG	SHD SUBMISSION
REV	DATE	CHK BY	DESCRIPTION

BALLMOUNT PROPERTIES LTD.			
STATUS	PLANNING		
PROJECT	RESIDENTIAL AND NEIGHBOURHOOD CENTRE DEVELOPMENT (PHASE 1)		
PROJECT ADDRESS	FORMER MAGEE BARRACKS SITE KILDARE TOWN		
DWG TITLE	NEIGHBOURHOOD CENTRE + CRECHE: ELEVATIONS & SECTIONS SHEET 1		
DWG NO	A1401		
REV	PROJECT NO	SCALE	
A	18166	1:200	
DATE	DRN	CHK	SG
17/07/2019	CB	SG	