


NOTES

- DO NOT SCALE. USE FIGURED DIMENSIONS ONLY.
- THIS DRAWING IS TO BE READ IN CONJUNCTION WITH THE SPECIFICATIONS AND ALL RELEVANT ARCHITECTS AND SERVICES ENGINEERS DRAWINGS.

SCALES:
HORIZONTAL 1:500
VERTICAL 1:50


DATUM 95.000
VERTICAL PROFILE GRADES
ROAD DESIGN LEVELS ON CENTRE LINE (CL)
GROUND LEVELS ON CL
HORIZONTAL ALIGNMENT
DISTANCE (m)

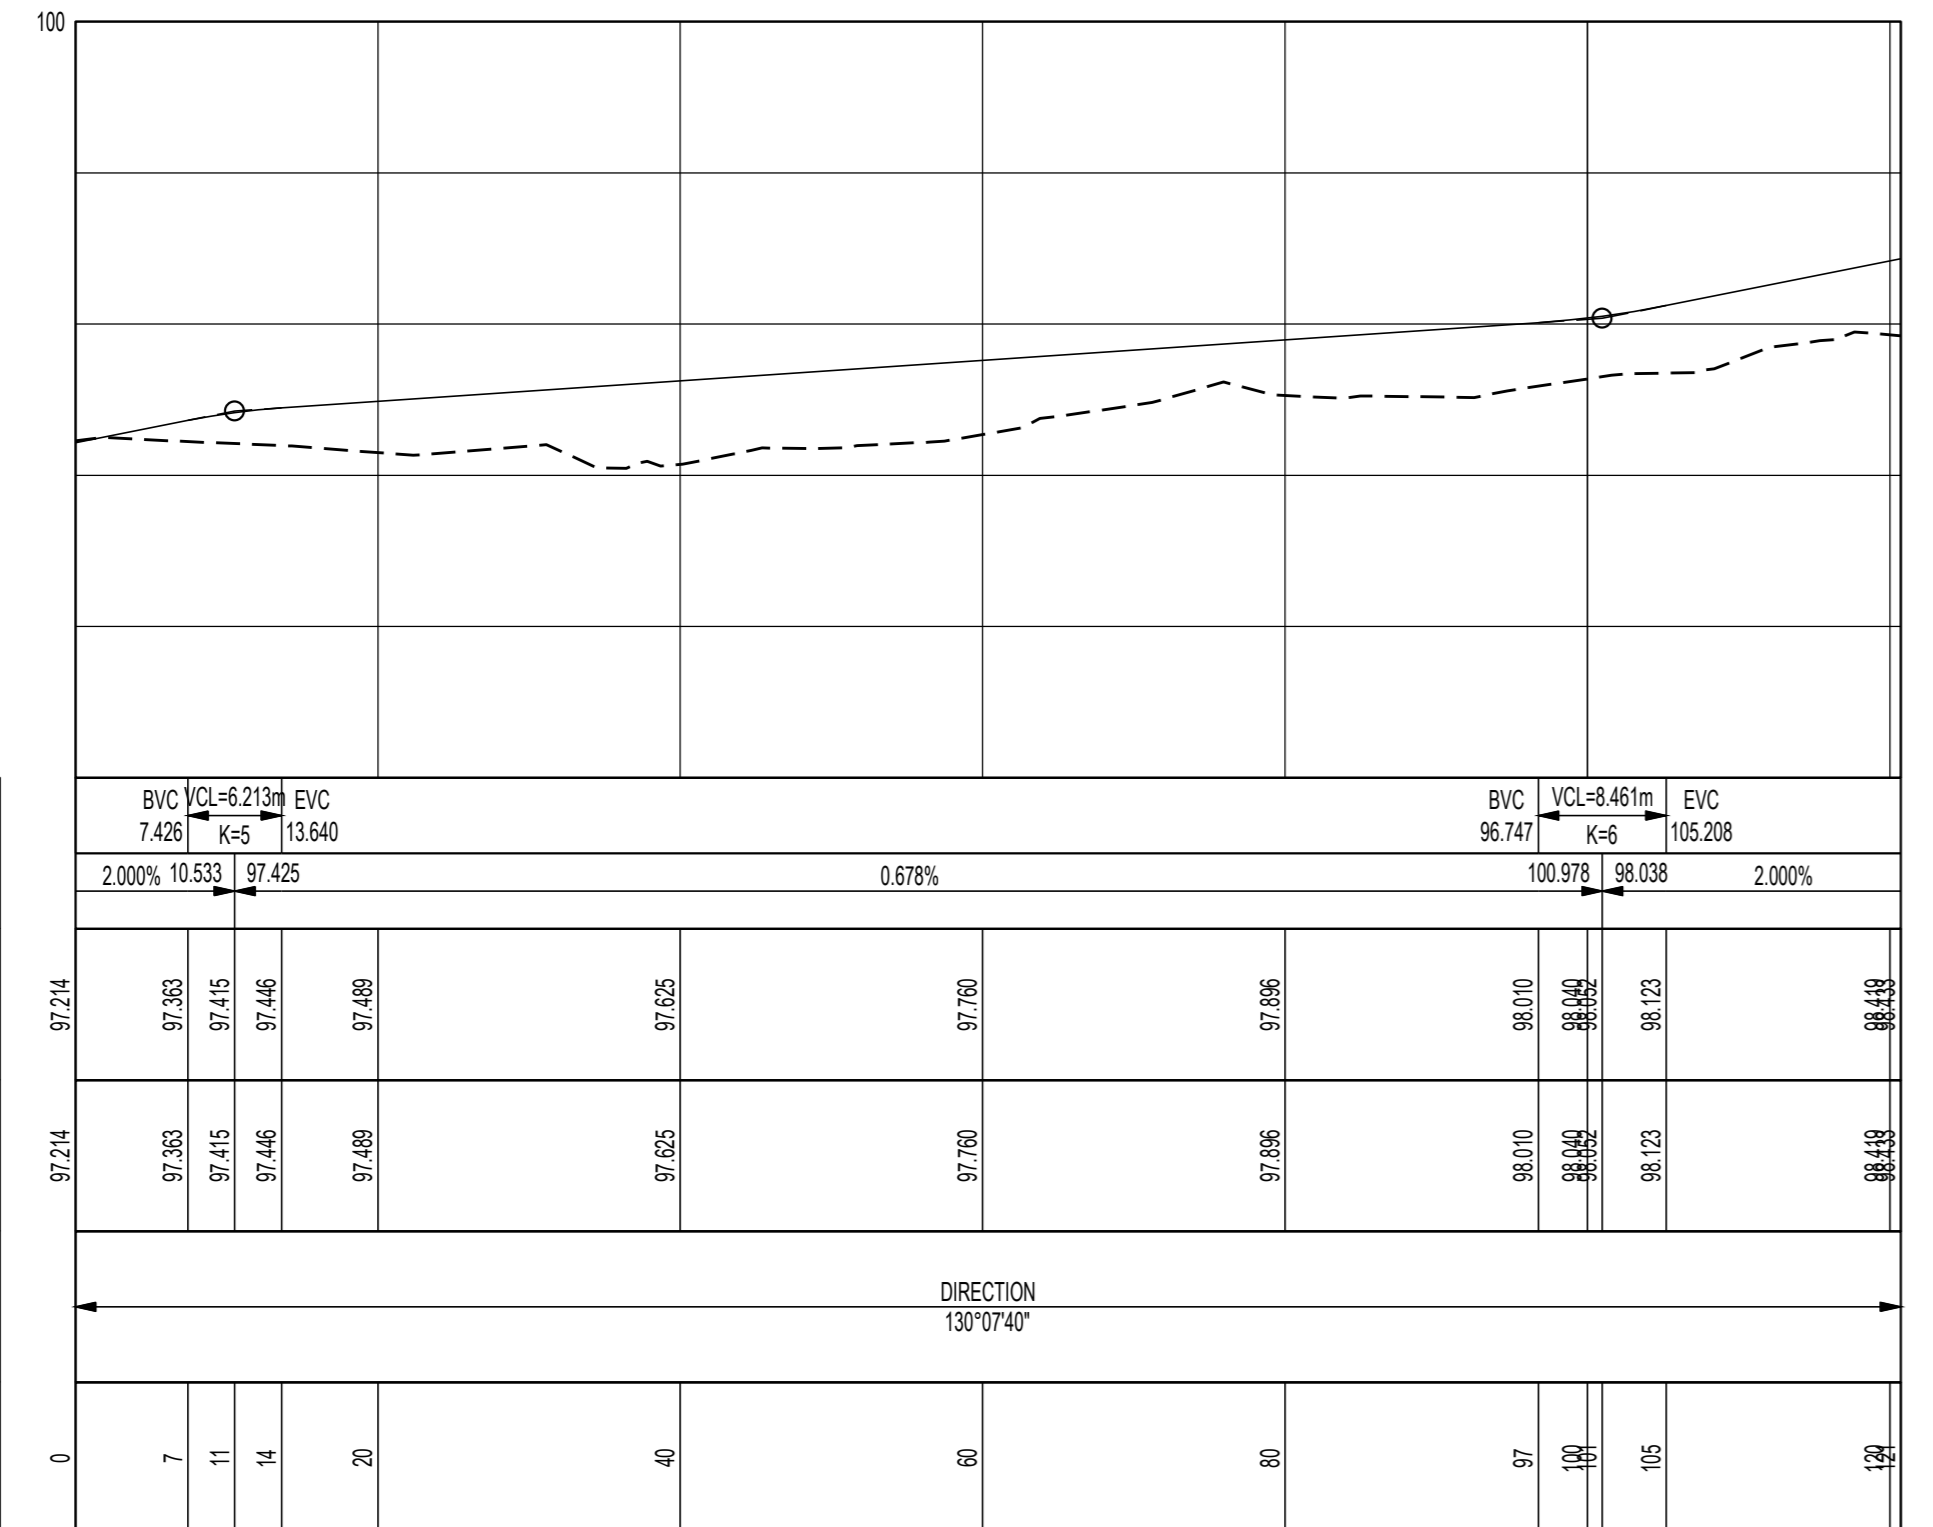

LONGSECTION ALIGNMENT ROAD 4
FROM 0.000 TO 120.717

SCALES:
HORIZONTAL 1:500
VERTICAL 1:50


DATUM 95.000
VERTICAL PROFILE GRADES
ROAD DESIGN LEVELS ON CENTRE LINE (CL)
GROUND LEVELS ON CL
HORIZONTAL ALIGNMENT
DISTANCE (m)

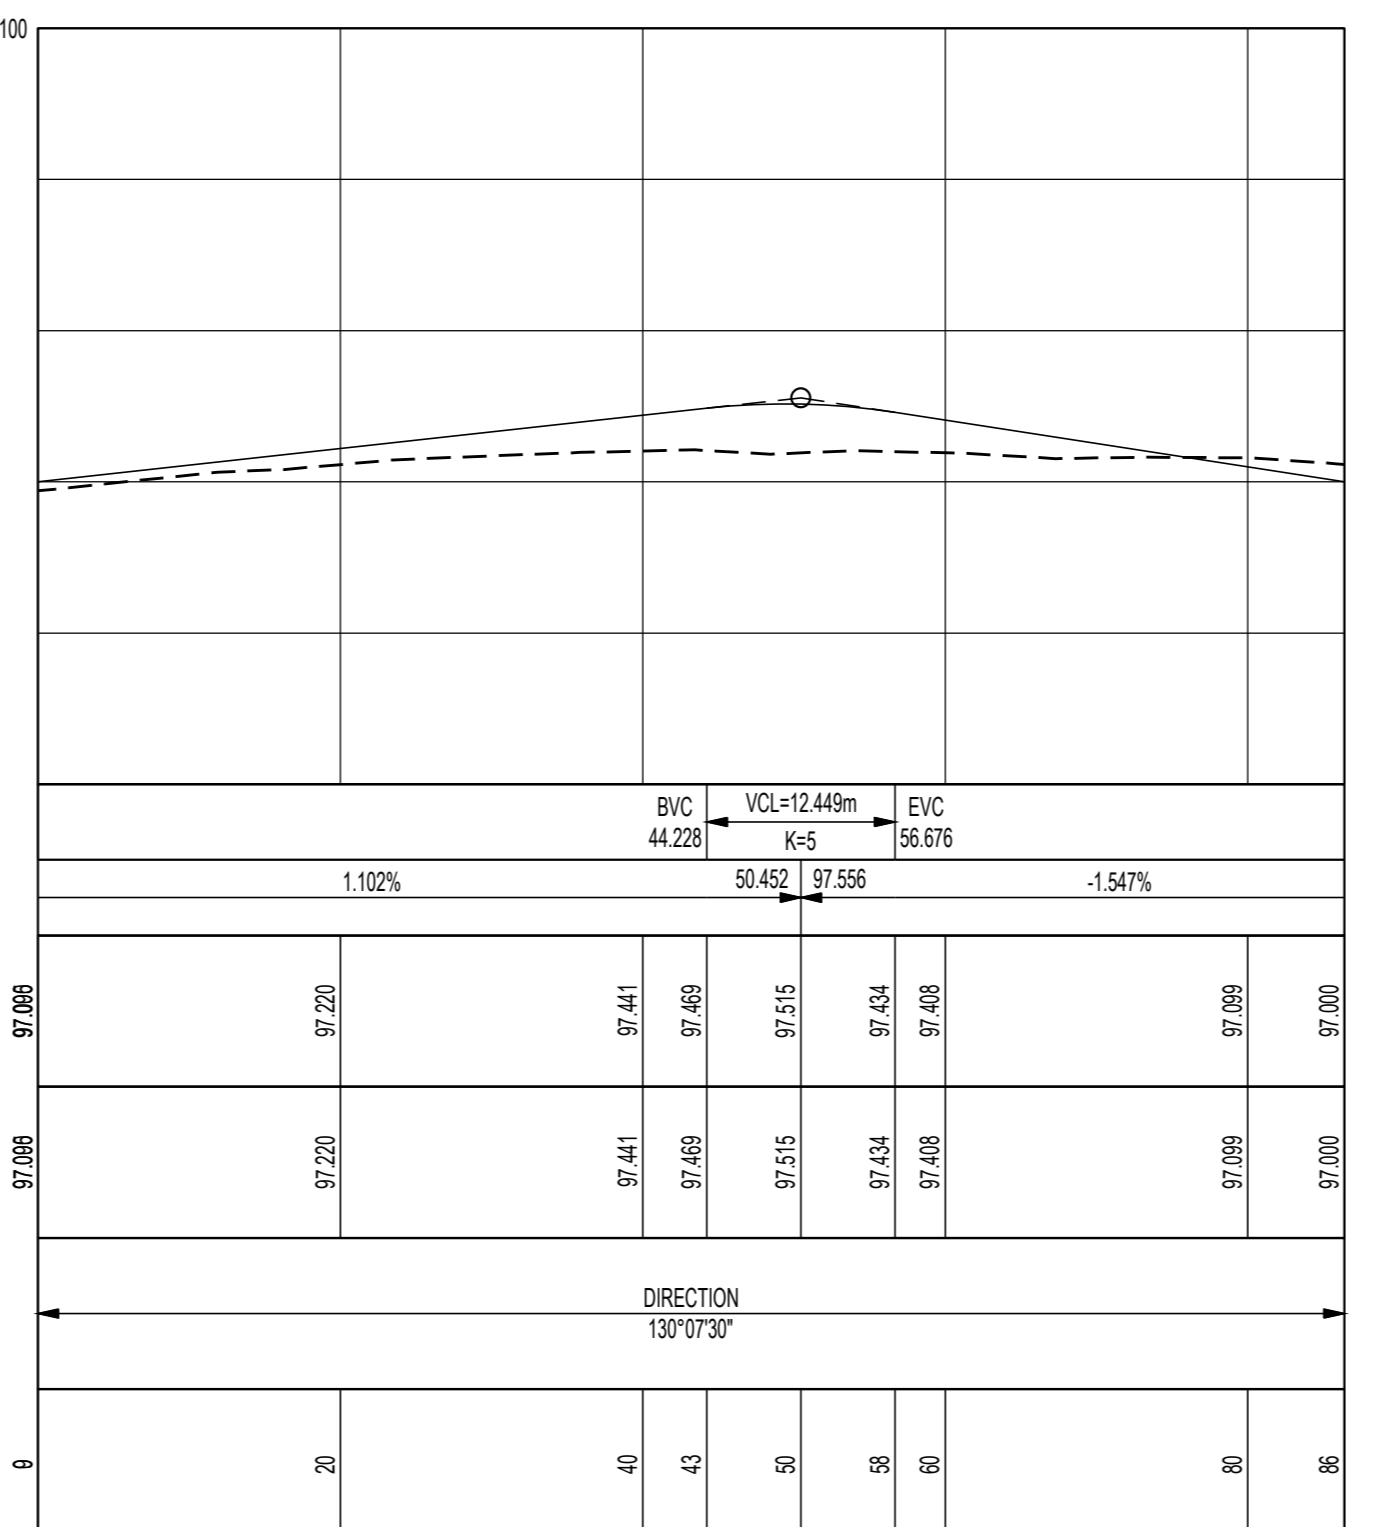

LONGSECTION ALIGNMENT ROAD 5
FROM 0.000 TO 86.386

SCALES:
HORIZONTAL 1:500
VERTICAL 1:50

DATUM 95.000
VERTICAL PROFILE GRADES
ROAD DESIGN LEVELS ON CENTRE LINE (CL)
GROUND LEVELS ON CL
HORIZONTAL ALIGNMENT
DISTANCE (m)

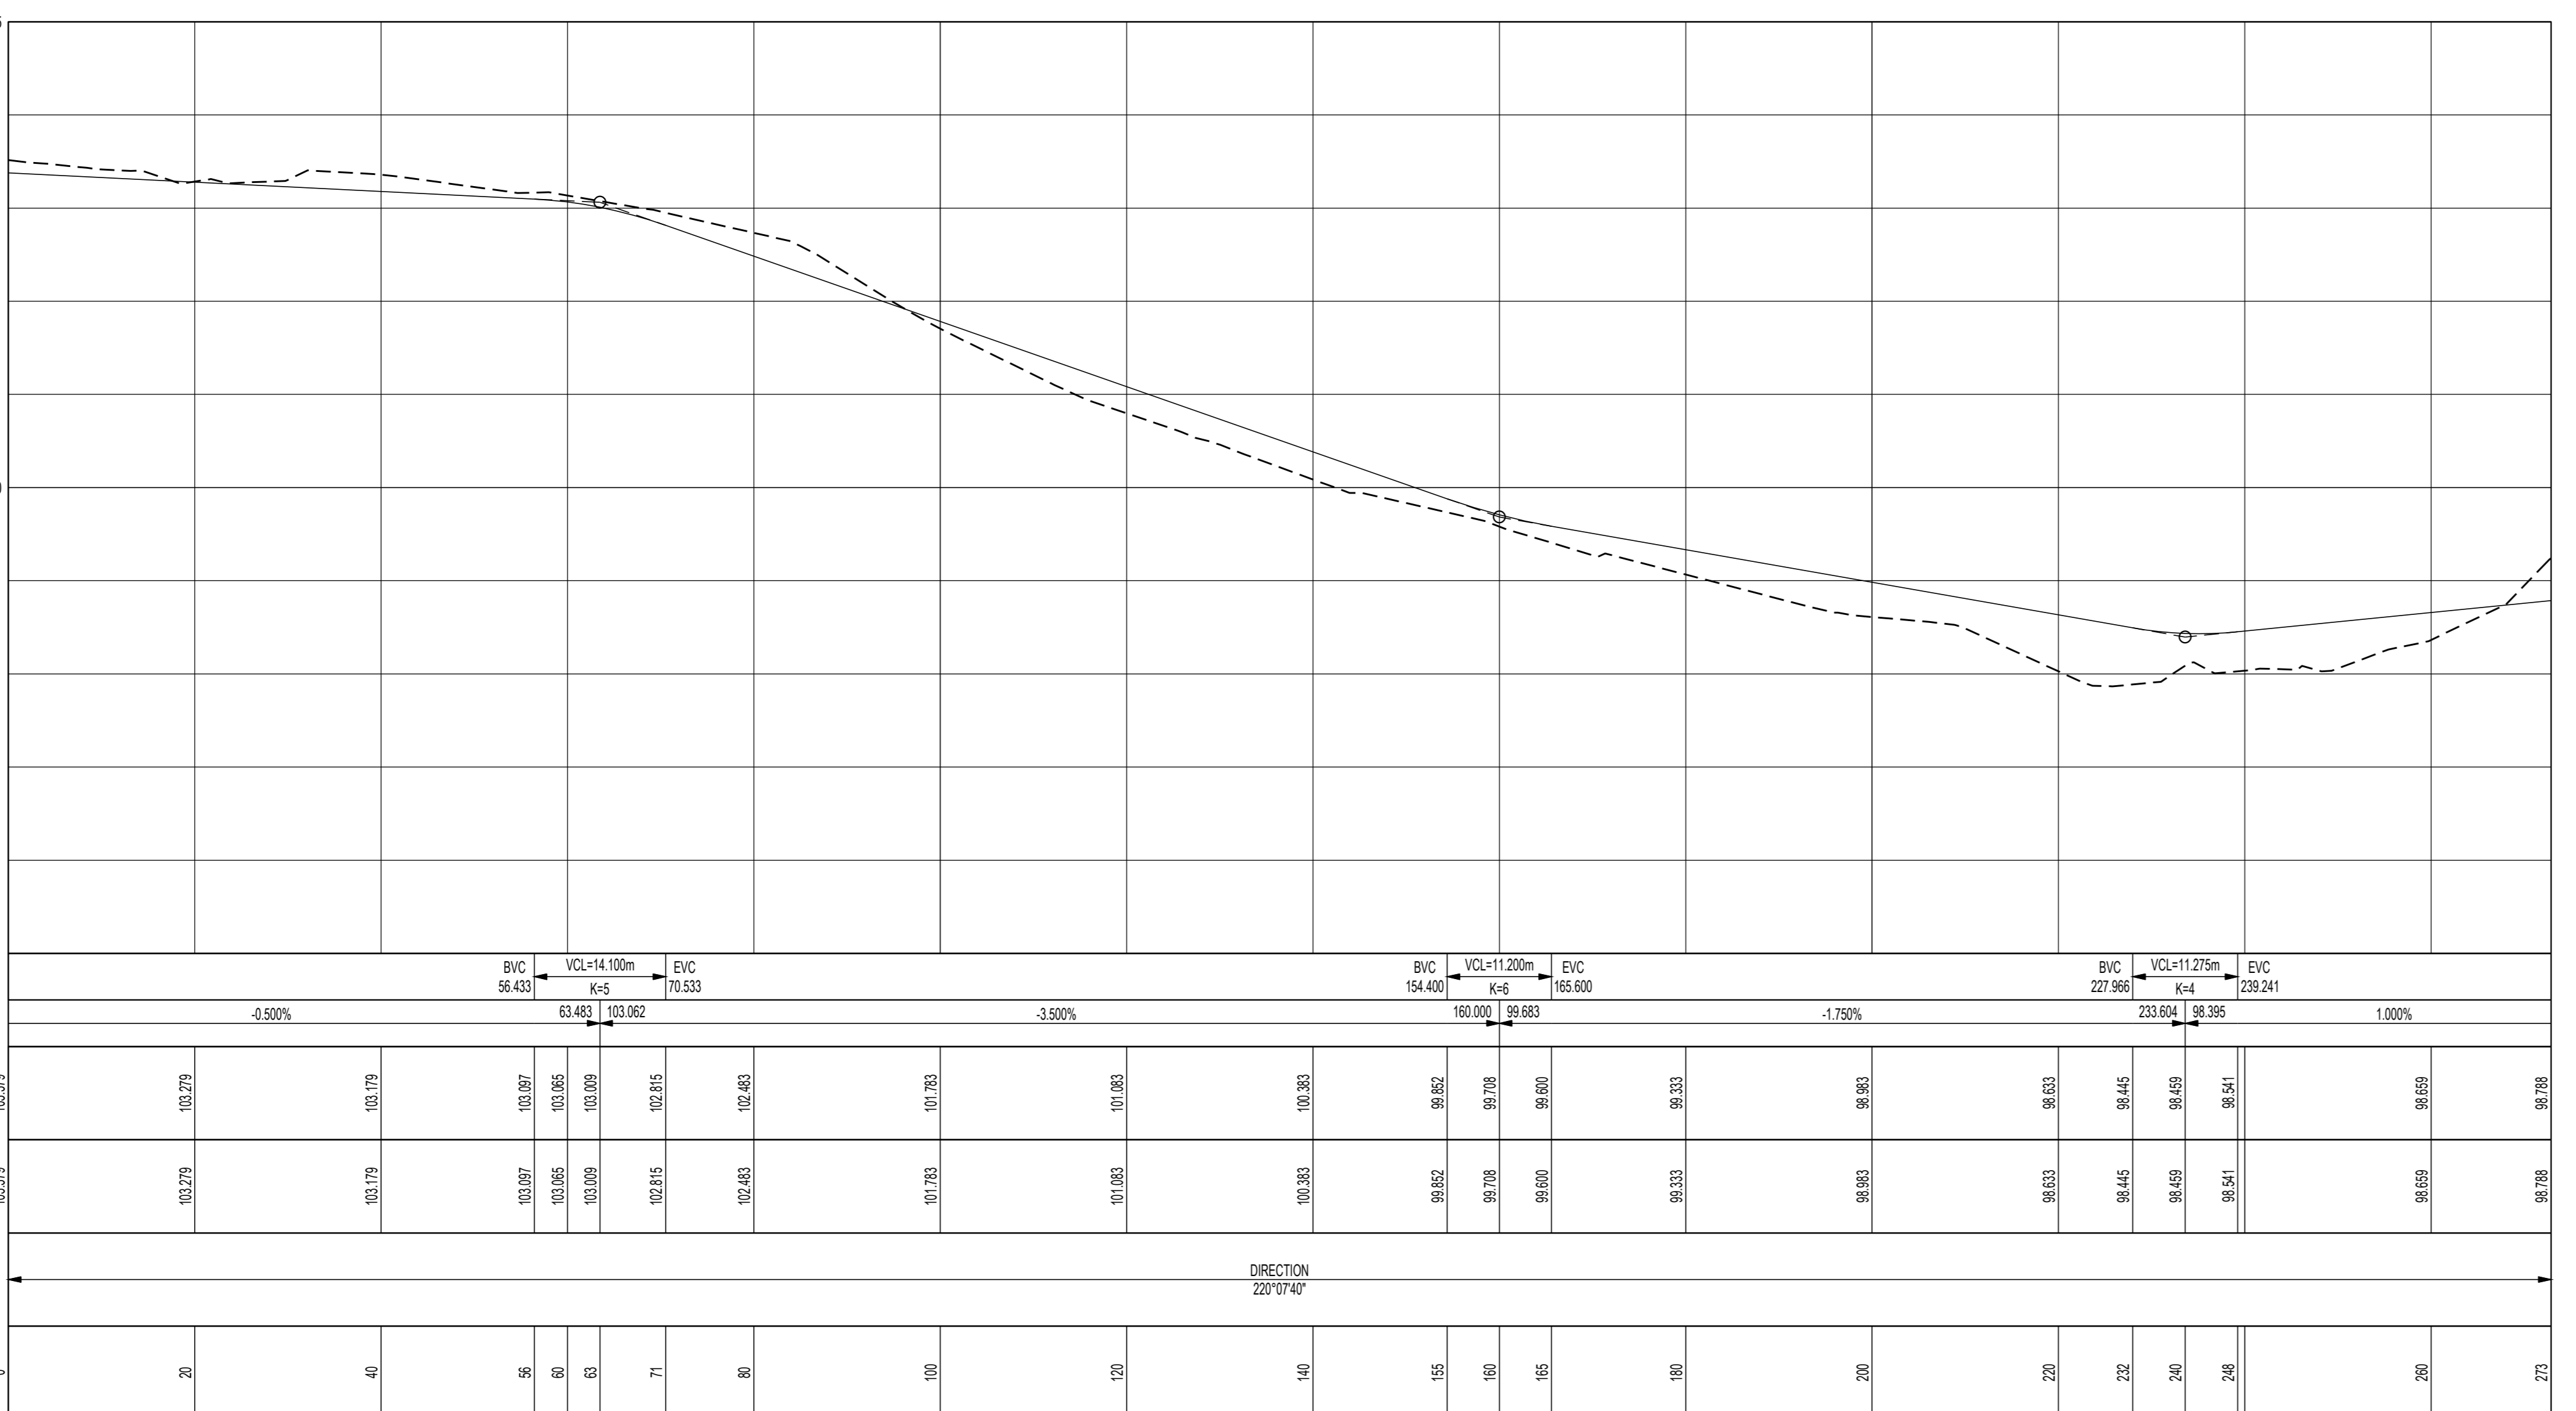

LONGSECTION ALIGNMENT ROAD 6
FROM 0.000 TO 272.860

REV	DATE	DESCRIPTION	DWG BY	APP BY	CHECK
CLIENT: BALLYMOUNT PROPERTIES LTD.					
ARCHITECT: RPKD ARCHITECTS 50 NORTHUMBERLAND ROAD DUBLIN 4					
GARLAND					
DUBLIN LIMERICK WATERFORD INTERNATIONAL T: +353 1 4846322 F: +353 01 3107008 T: +353 01 850111 T: +353 01 3107019 E: info@garlandconsultancy.com W: www.garlandconsultancy.com					
PROJECT: RESIDENTIAL AND NEIGHBOURHOOD CENTRE DEVELOPMENT (PHASE 1) AT FORMER MAGEE BARRACKS					
TITLE: PHASE 1 ROADS LONGITUDINAL SECTIONS (SHEET 2 OF 4)					
STATUS: PLANNING APPLICATION					
DRAWN: SL		DES. BY: BM			
CHK BY: BM		APP BY: CR			
DATE: 17/04/19		JOB No:		R1831	
AD SCALE: 1:500					
DRG No:				REV:	
				1st	