
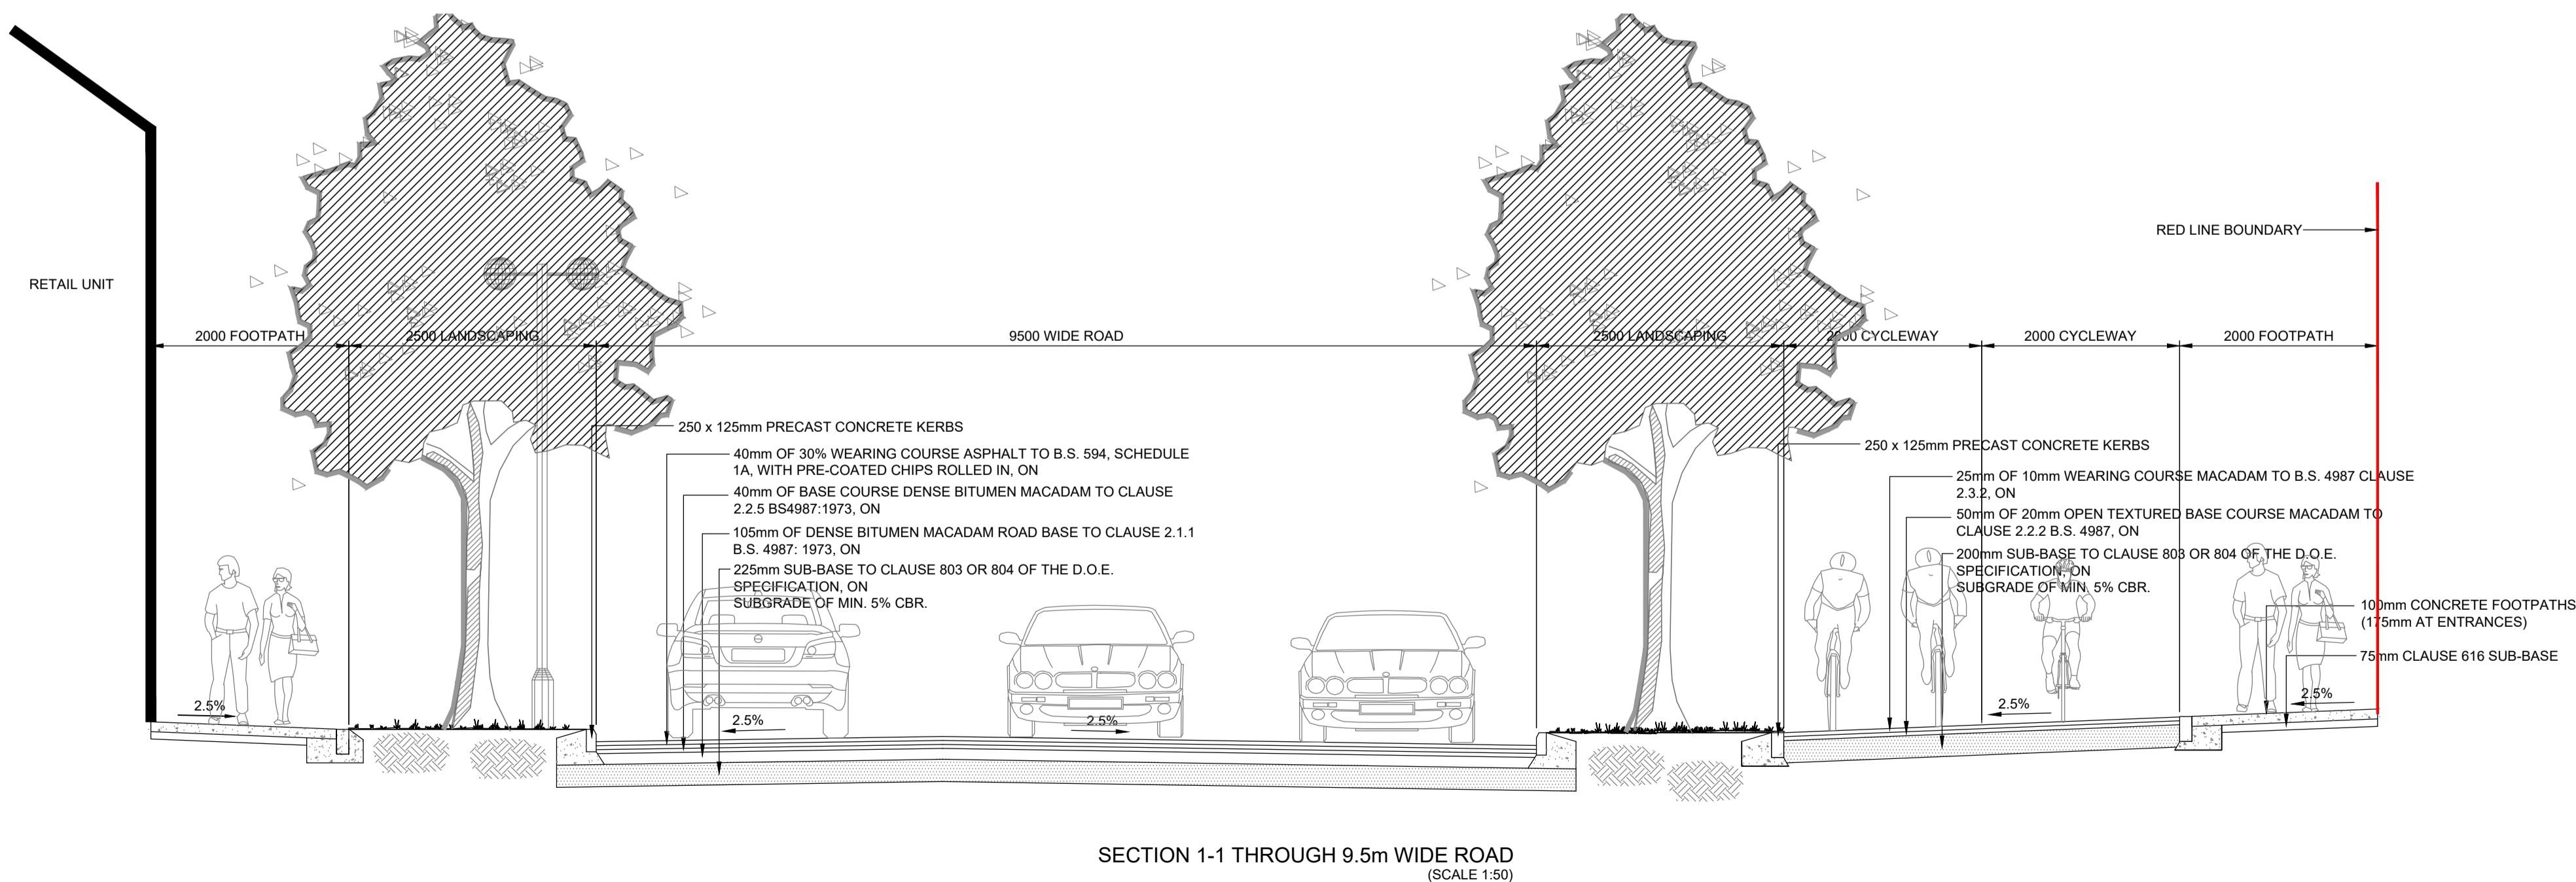
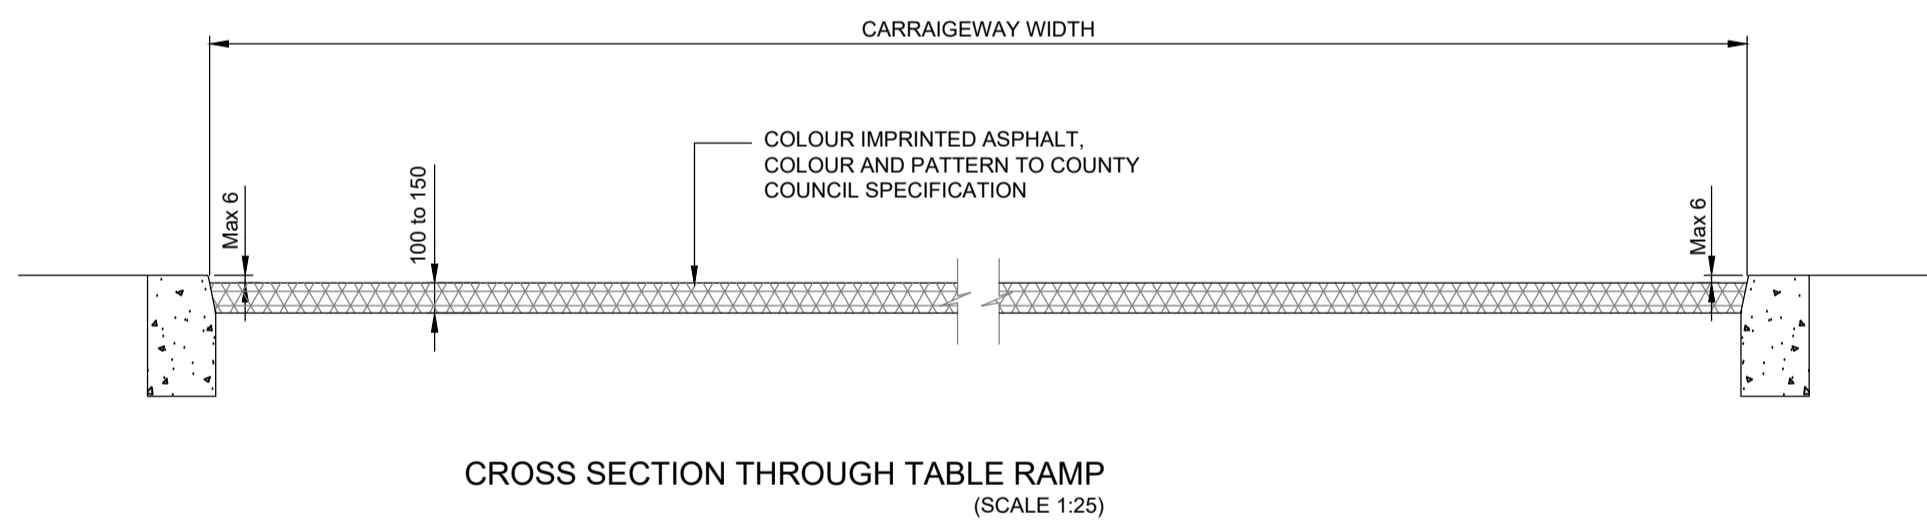
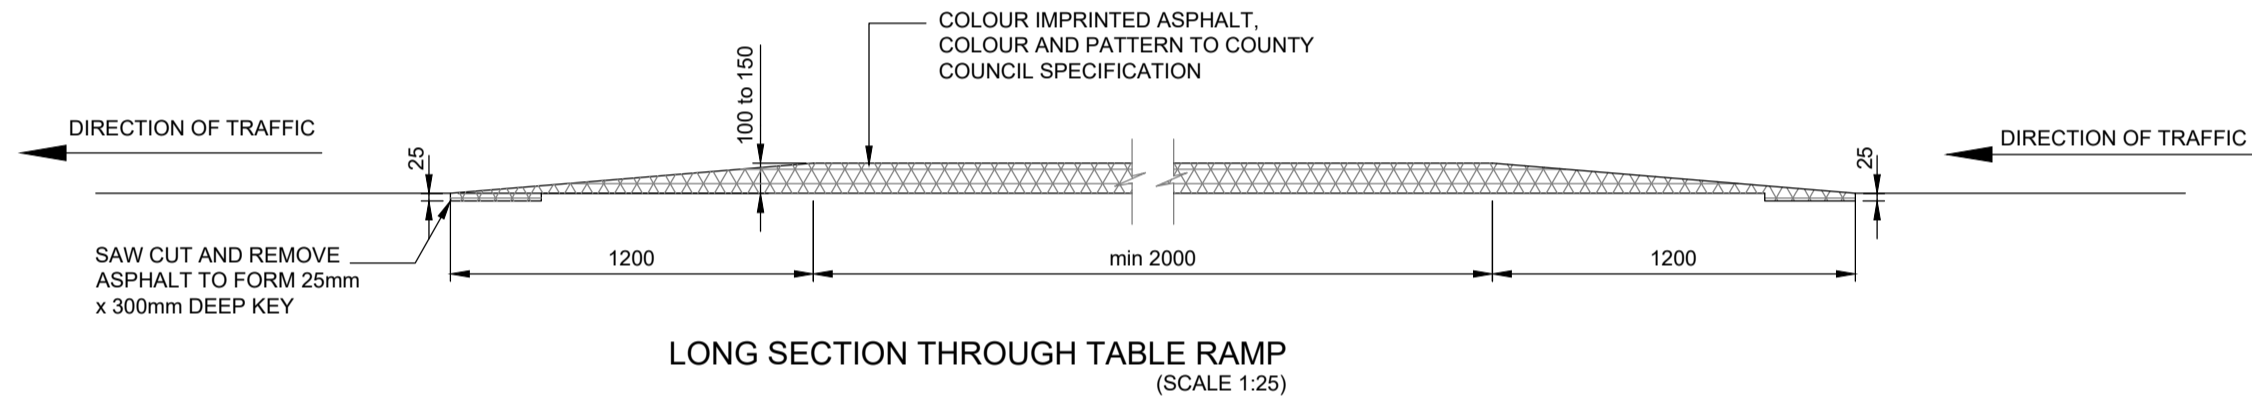
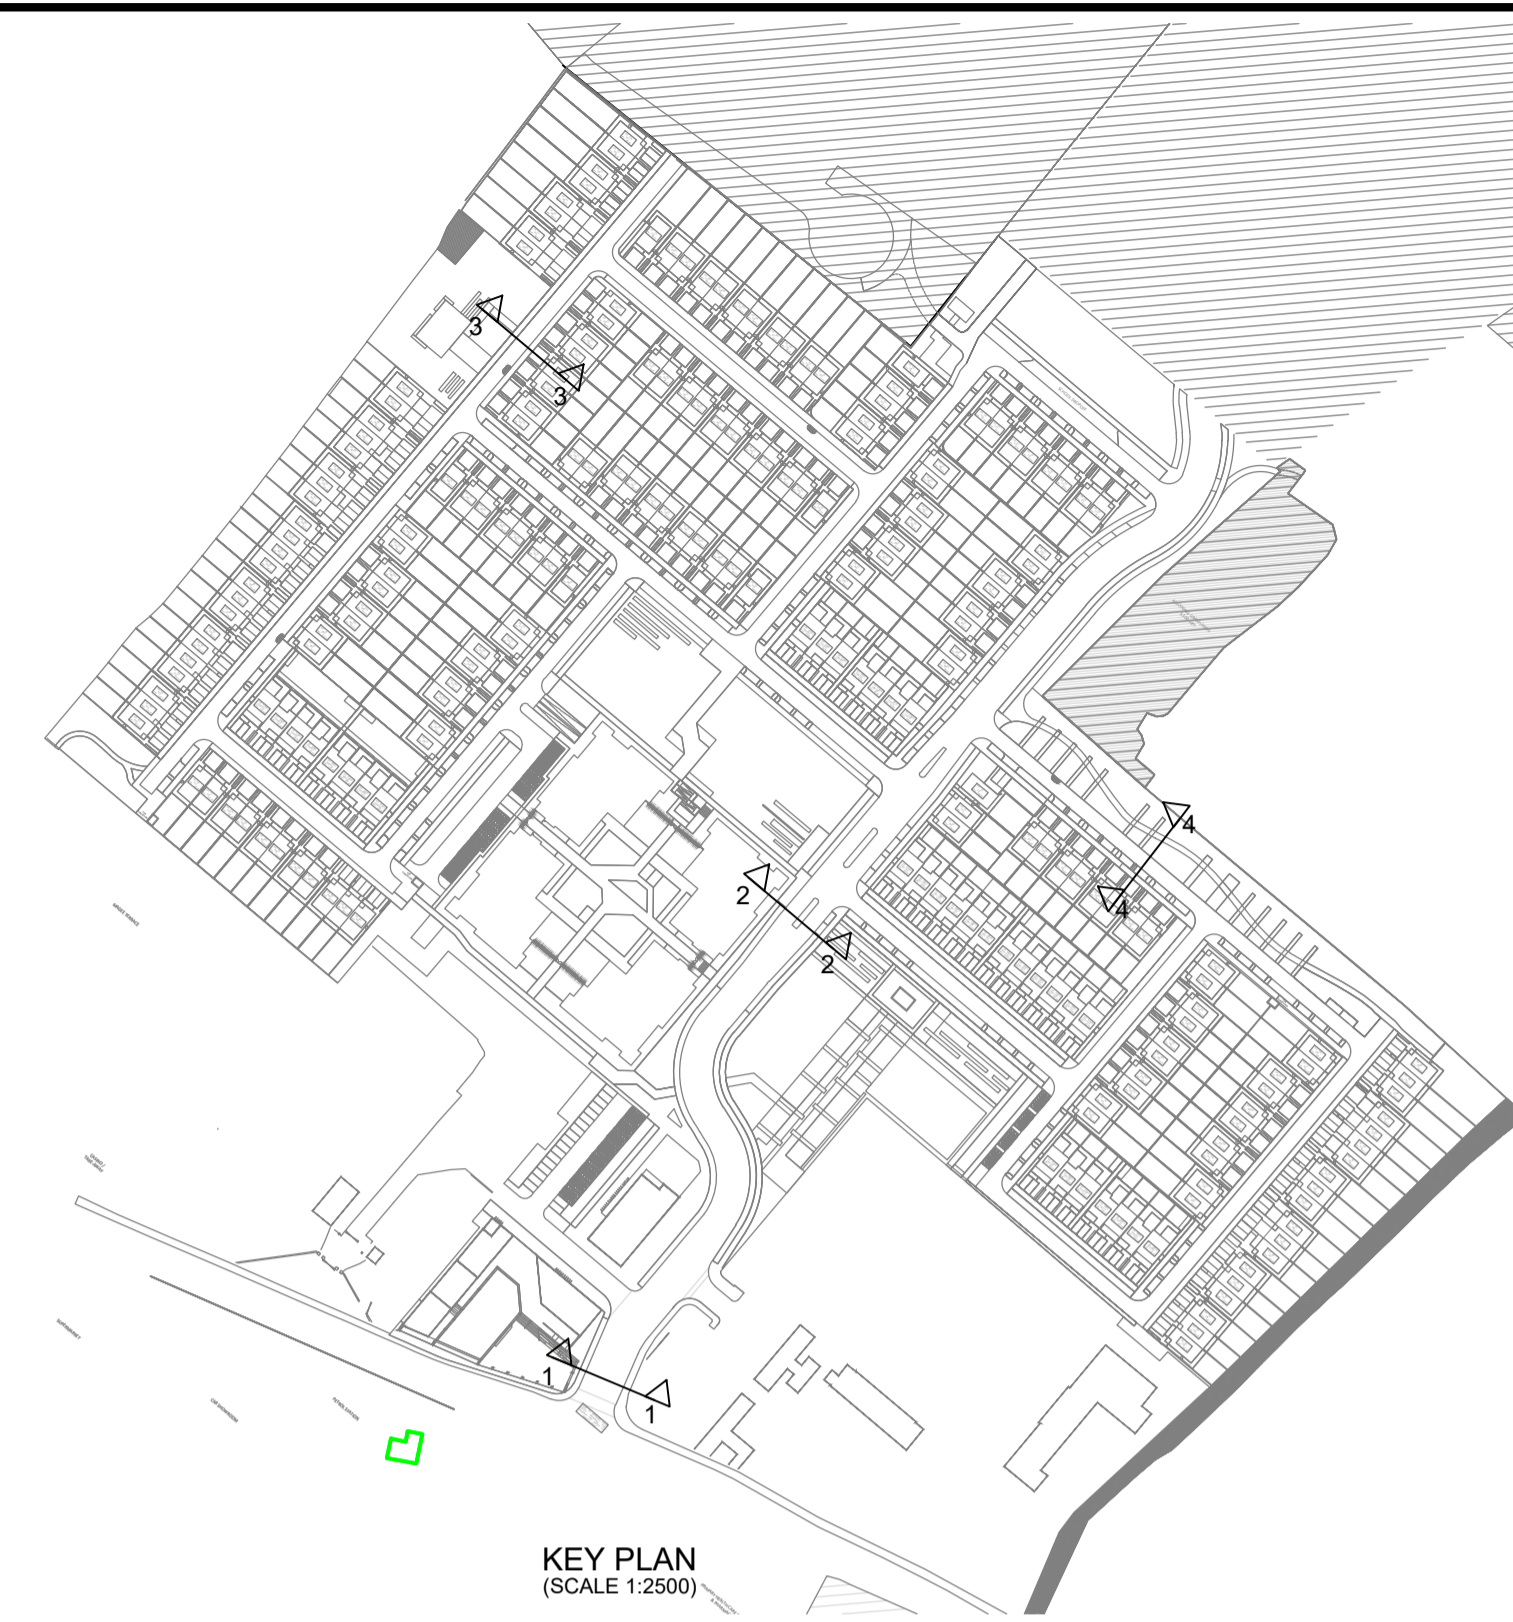


- NOTES**
1. THIS DRAWING IS TO BE READ IN CONJUNCTION WITH THE SPECIFICATIONS AND ALL RELEVANT ARCHITECTS AND SERVICES ENGINEERS DRAWINGS
 2. DO NOT SCALE. USE FIGURED DIMENSIONS ONLY
 3. ALL LEVELS TO BE CHECKED ON SITE BY THE CONTRACTOR AND ANY DISCREPANCIES (DIMENSIONS) SHALL BE REPORTED TO THE ENGINEER PRIOR TO CONSTRUCTION
 4. ALL LEVELS ARE TO ORDNANCE DATUM MALIN HEAD

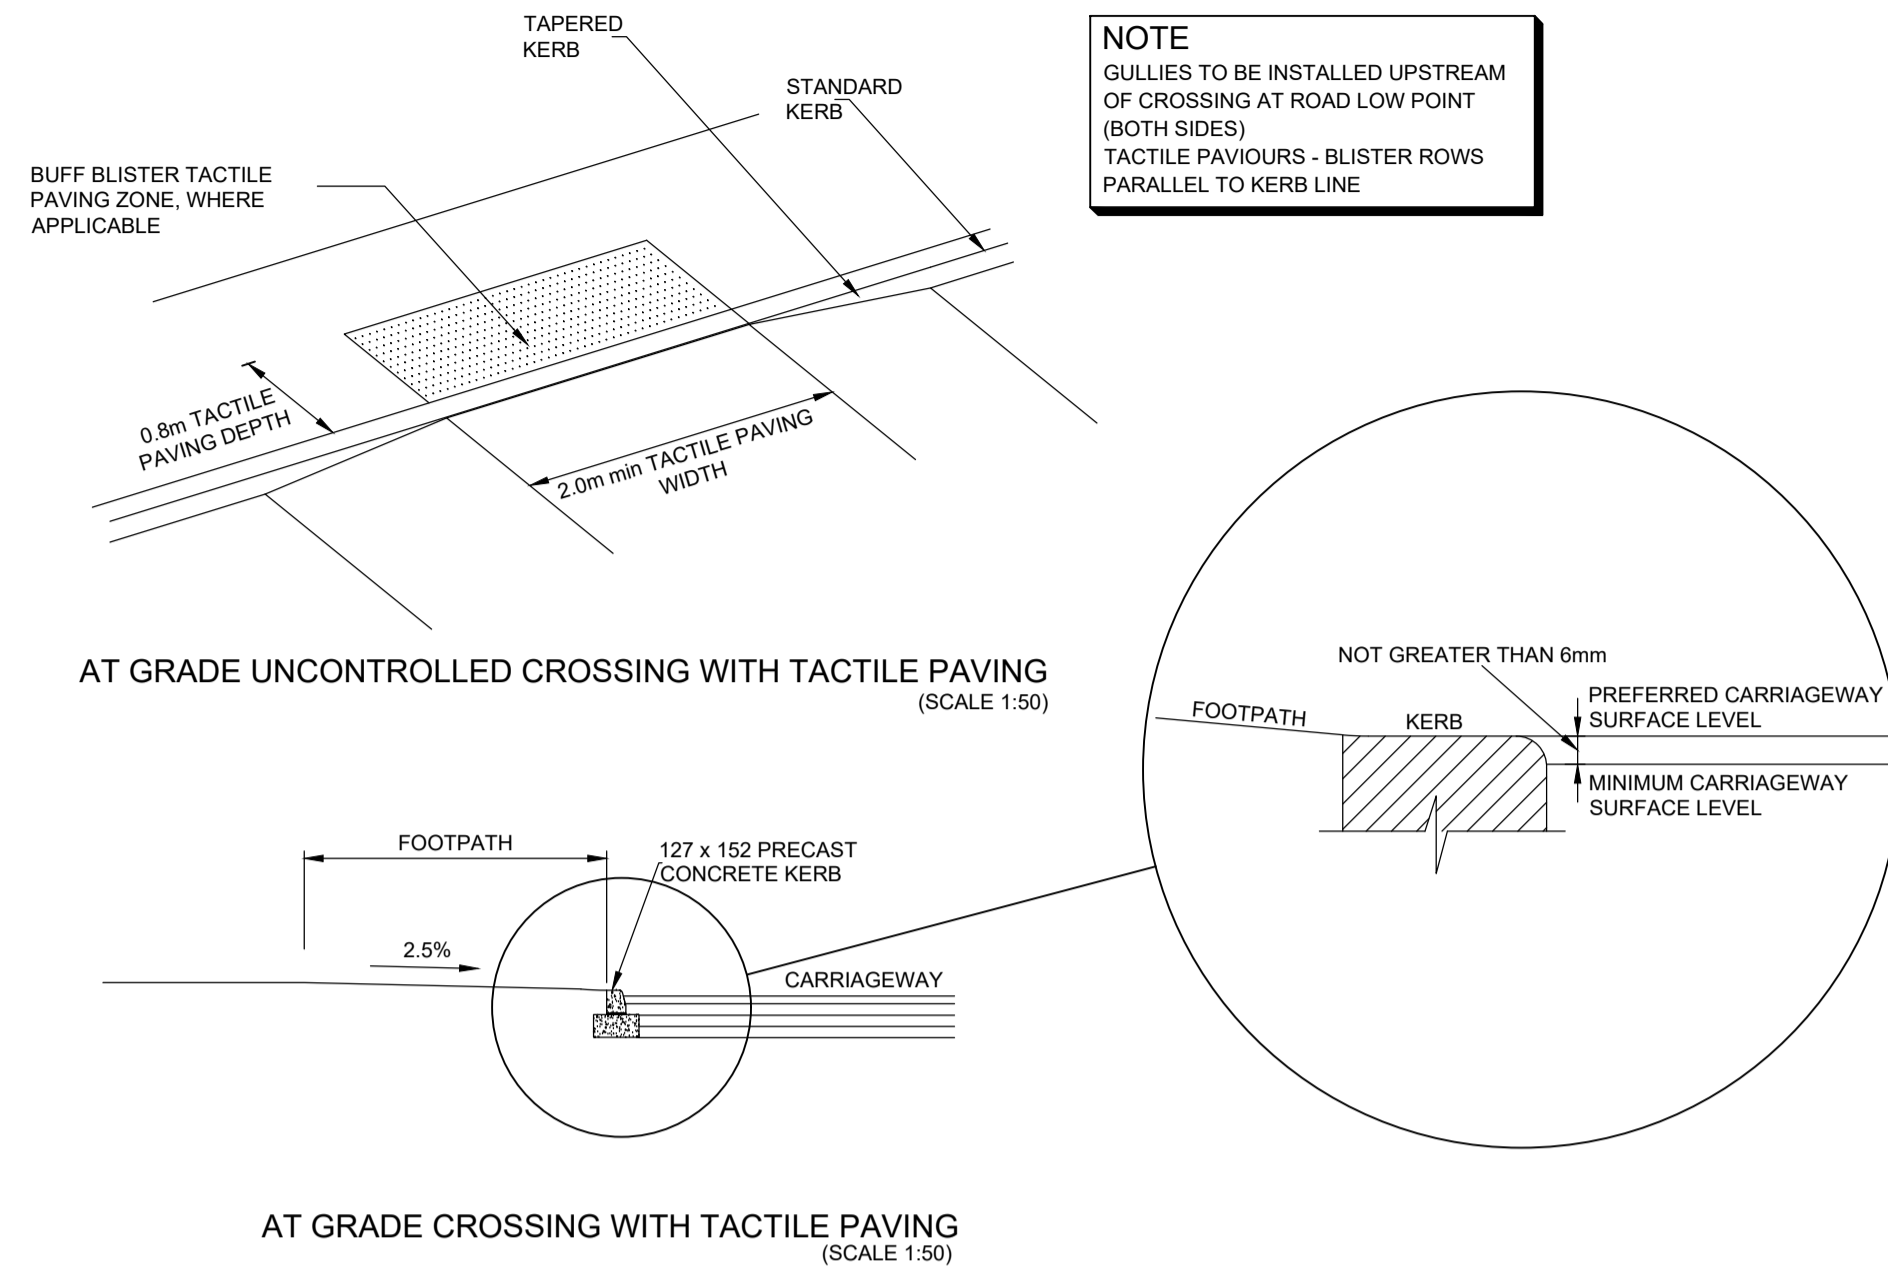

REV	DATE	DESCRIPTION	DWG BY	APP/CHK
CLIENT: BALLYMOUNT PROPERTIES LTD.				
ARCHITECT: RKD ARCHITECTS				
GARLAND				
DUBLIN LIMERICK WATERFORD INTERNATIONAL T: +353 1 4964322 T: +353 61 319708 T: +353 61 876511 T: +353 61 319708 E: info@garlandconsultancy.com W: www.garlandconsultancy.com				
PROJECT: RESIDENTIAL AND NEIGHBOURHOOD CENTRE DEVELOPMENT (PHASE 1)				
TITLE: PHASE 1 ROAD CROSS SECTIONS SHEET 1 OF 2				
STATUS: PLANNING APPLICATION				
DRAWN: JC		DES. BY: BM		
CHK. BY: BM		APP. BY: CR		
DATE: 18/01/18		JOB No.:		
A1 SCALE: 1:50, 1:25 @ A1		R1831		
DRG. No. 1026				REV. 1st