



NOTES


1. THIS DRAWING IS TO BE READ IN CONJUNCTION WITH THE SPECIFICATIONS AND ALL RELEVANT ARCHITECTS AND SERVICES ENGINEERS DRAWINGS
2. DO NOT SCALE. USE FIGURED DIMENSIONS ONLY
3. ALL LEVELS TO BE CHECKED ON SITE BY THE CONTRACTOR AND ANY DISCREPANCIES (DIMENSIONS) SHALL BE REPORTED TO THE ENGINEER PRIOR TO CONSTRUCTION
4. ALL LEVELS ARE TO ORDINANCE DATUM MALIN HEAD

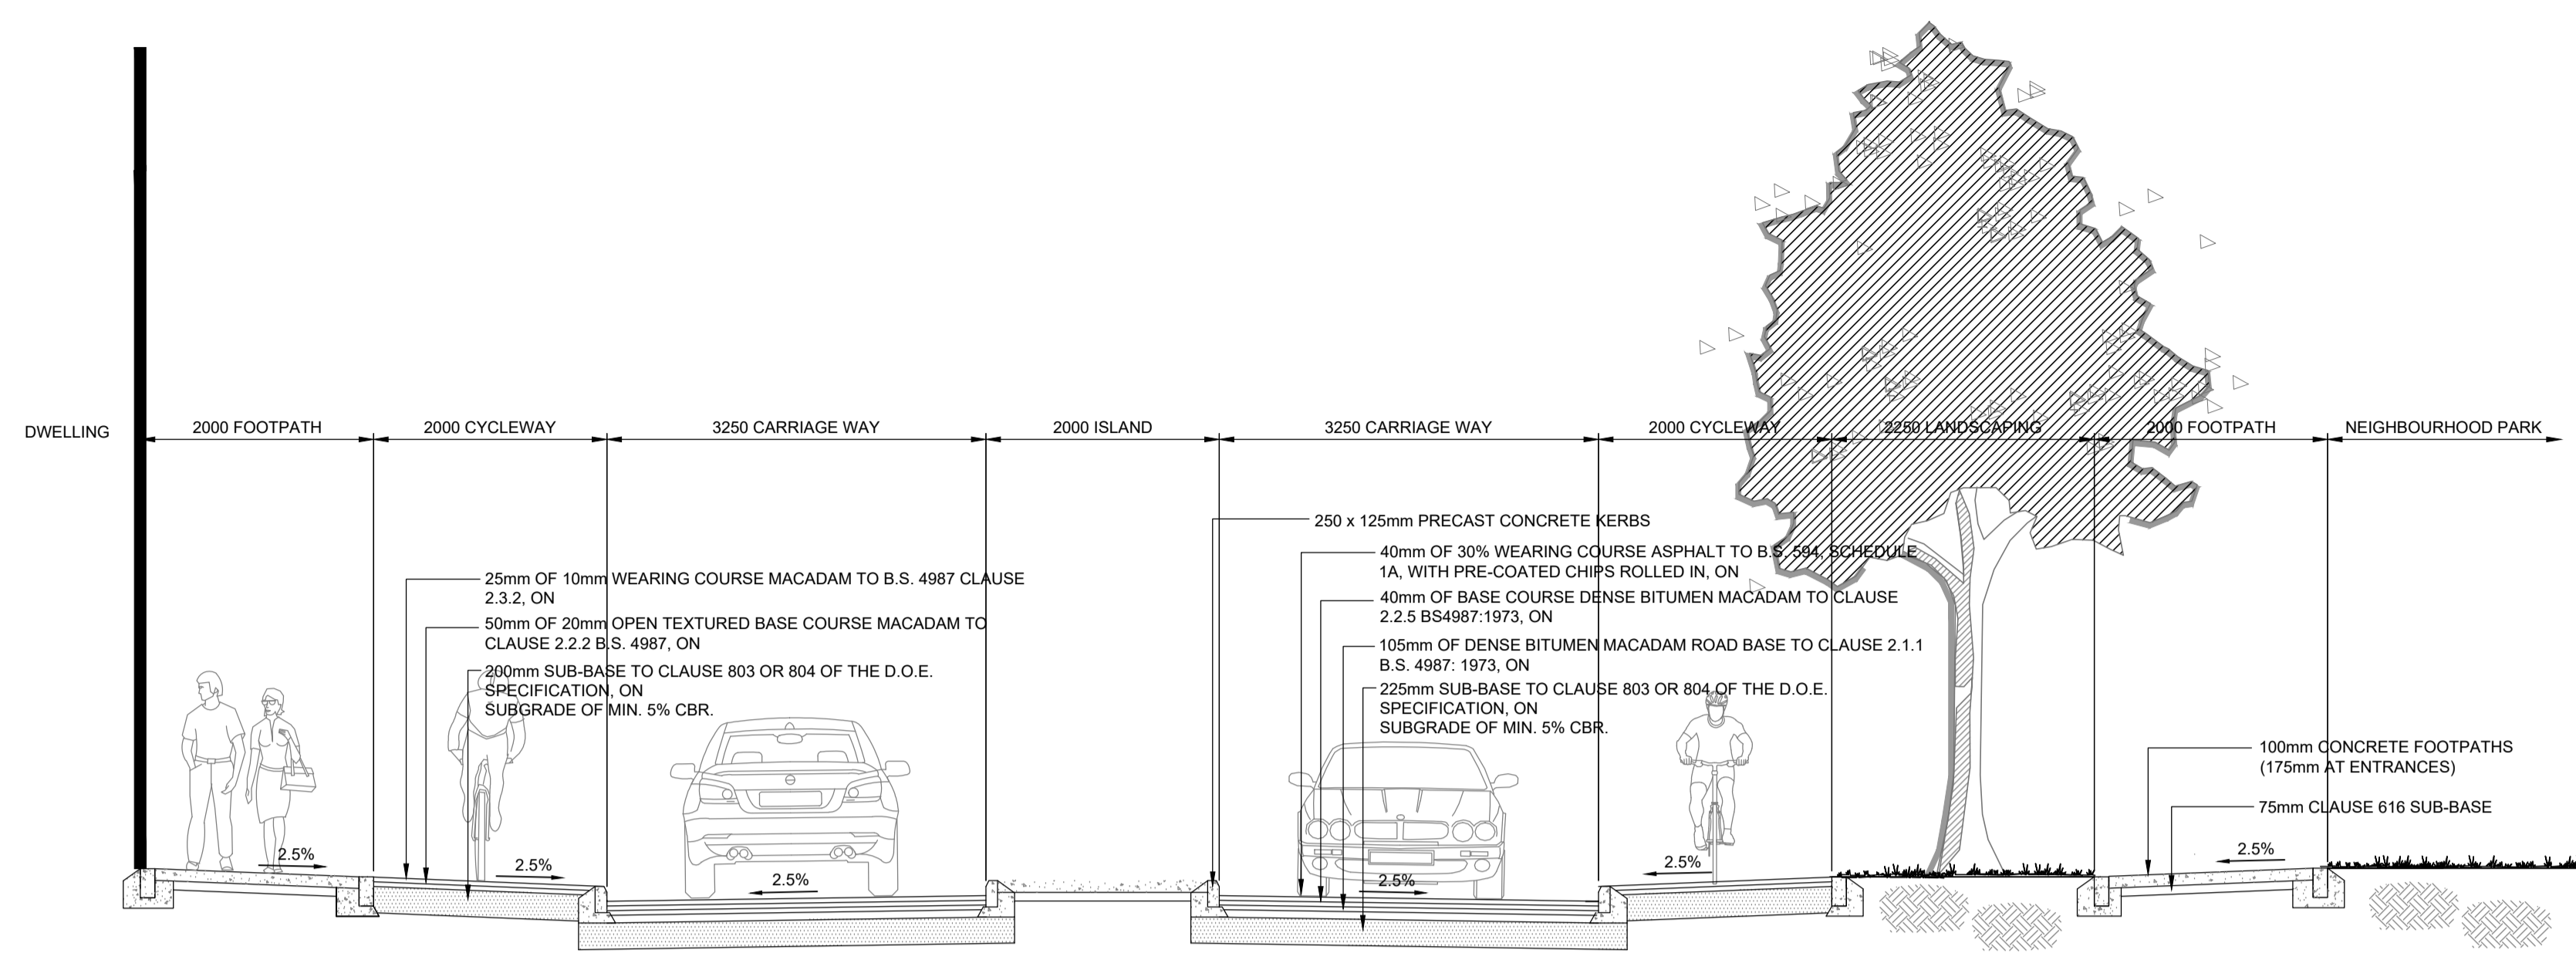


SECTION 2-2 THROUGH 6.5m WIDE ROAD
 (SCALE 1:50)

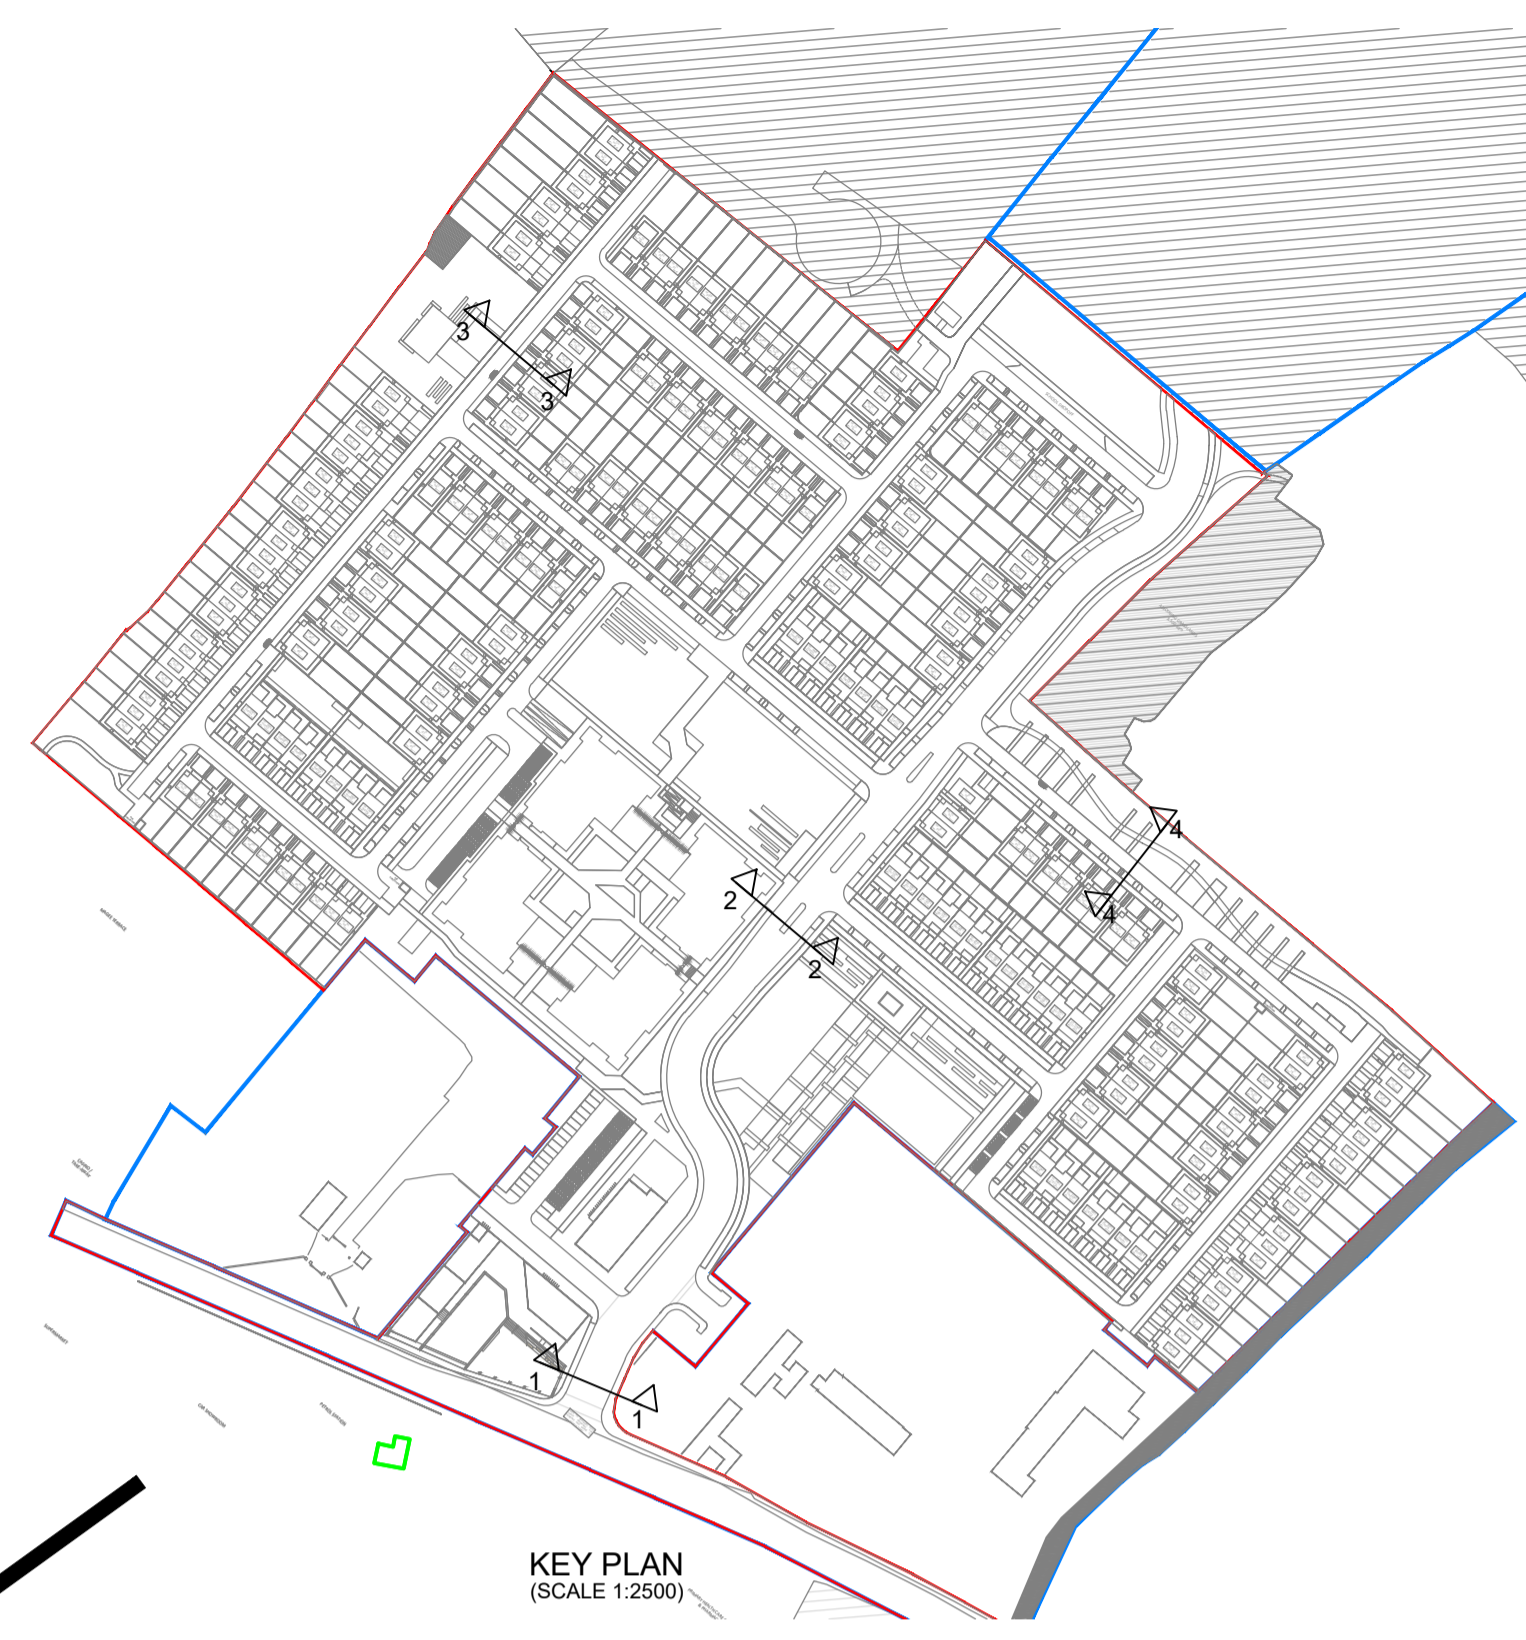

KEY PLAN
 (SCALE 1:2500)

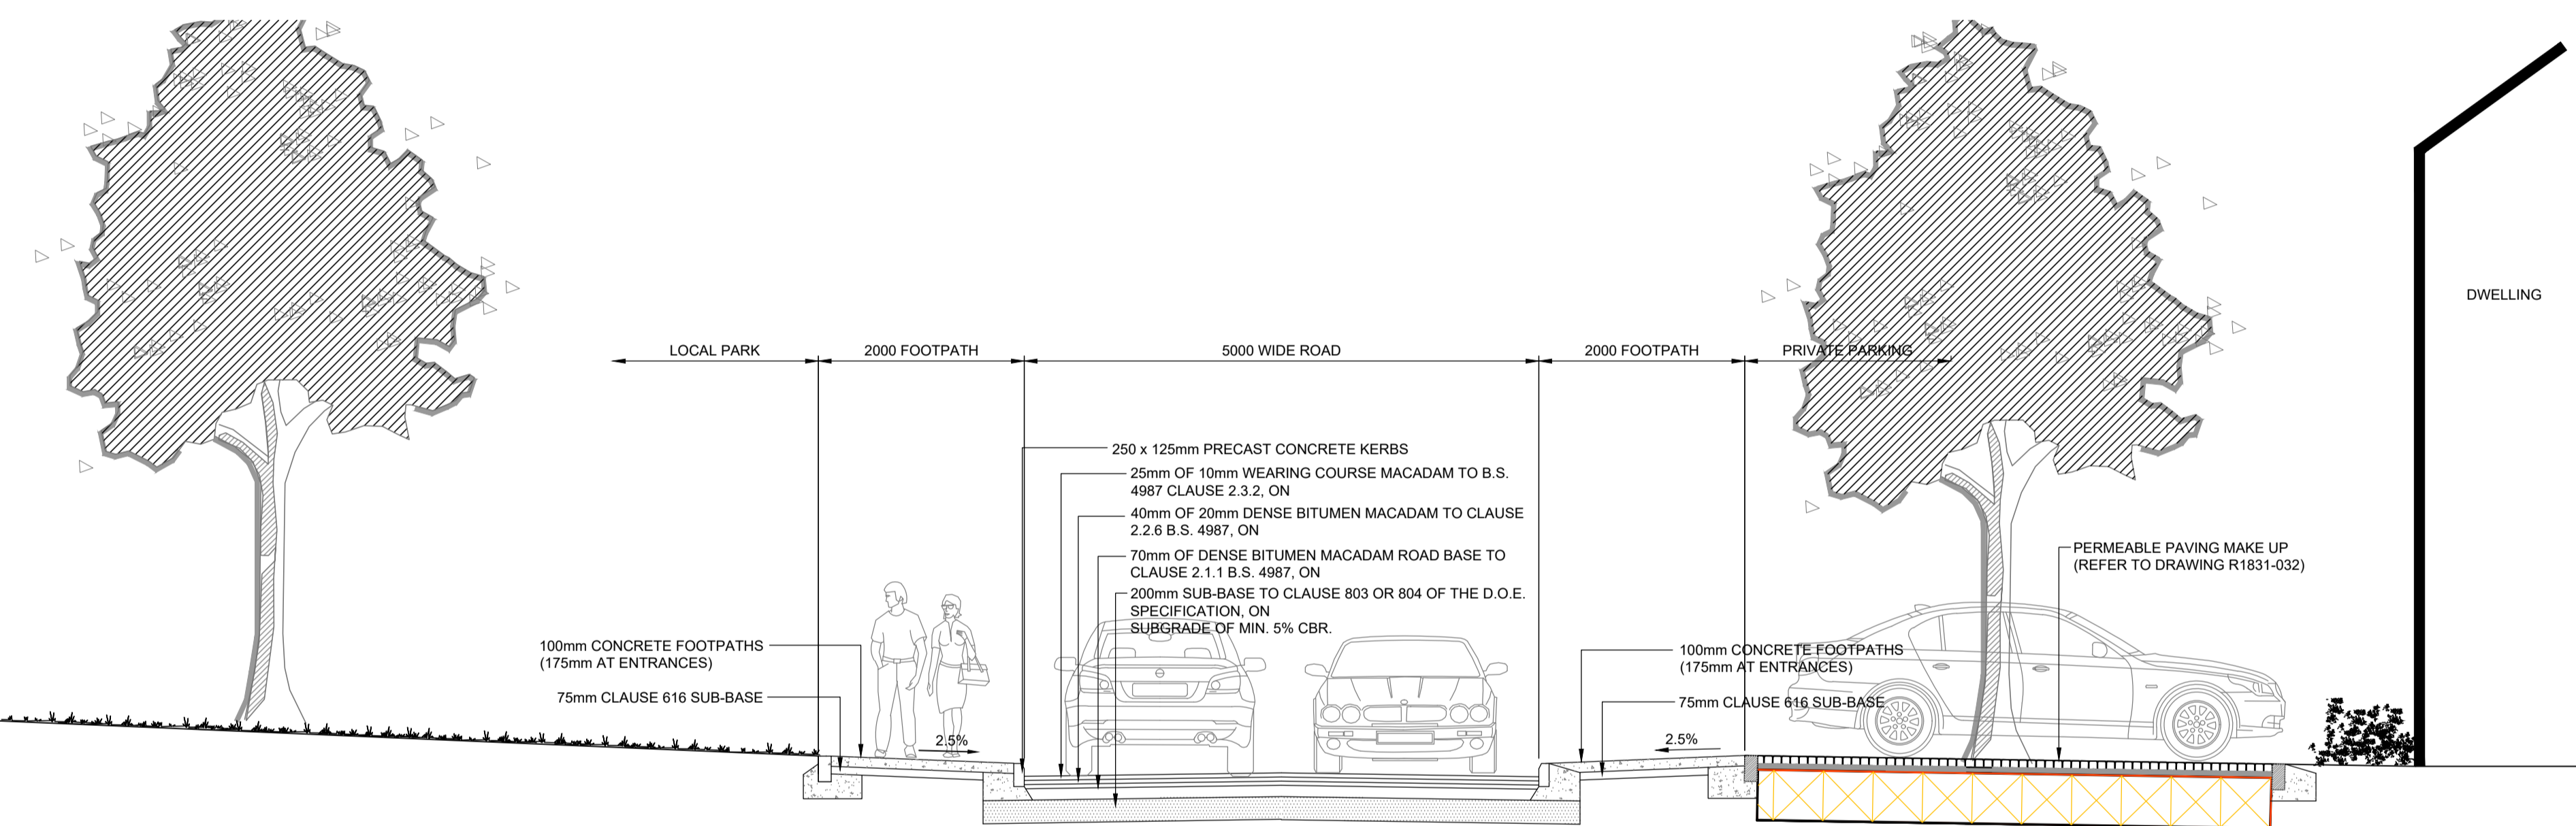

SECTION 3-3 THROUGH 5m WIDE ROAD
 (SCALE 1:50)

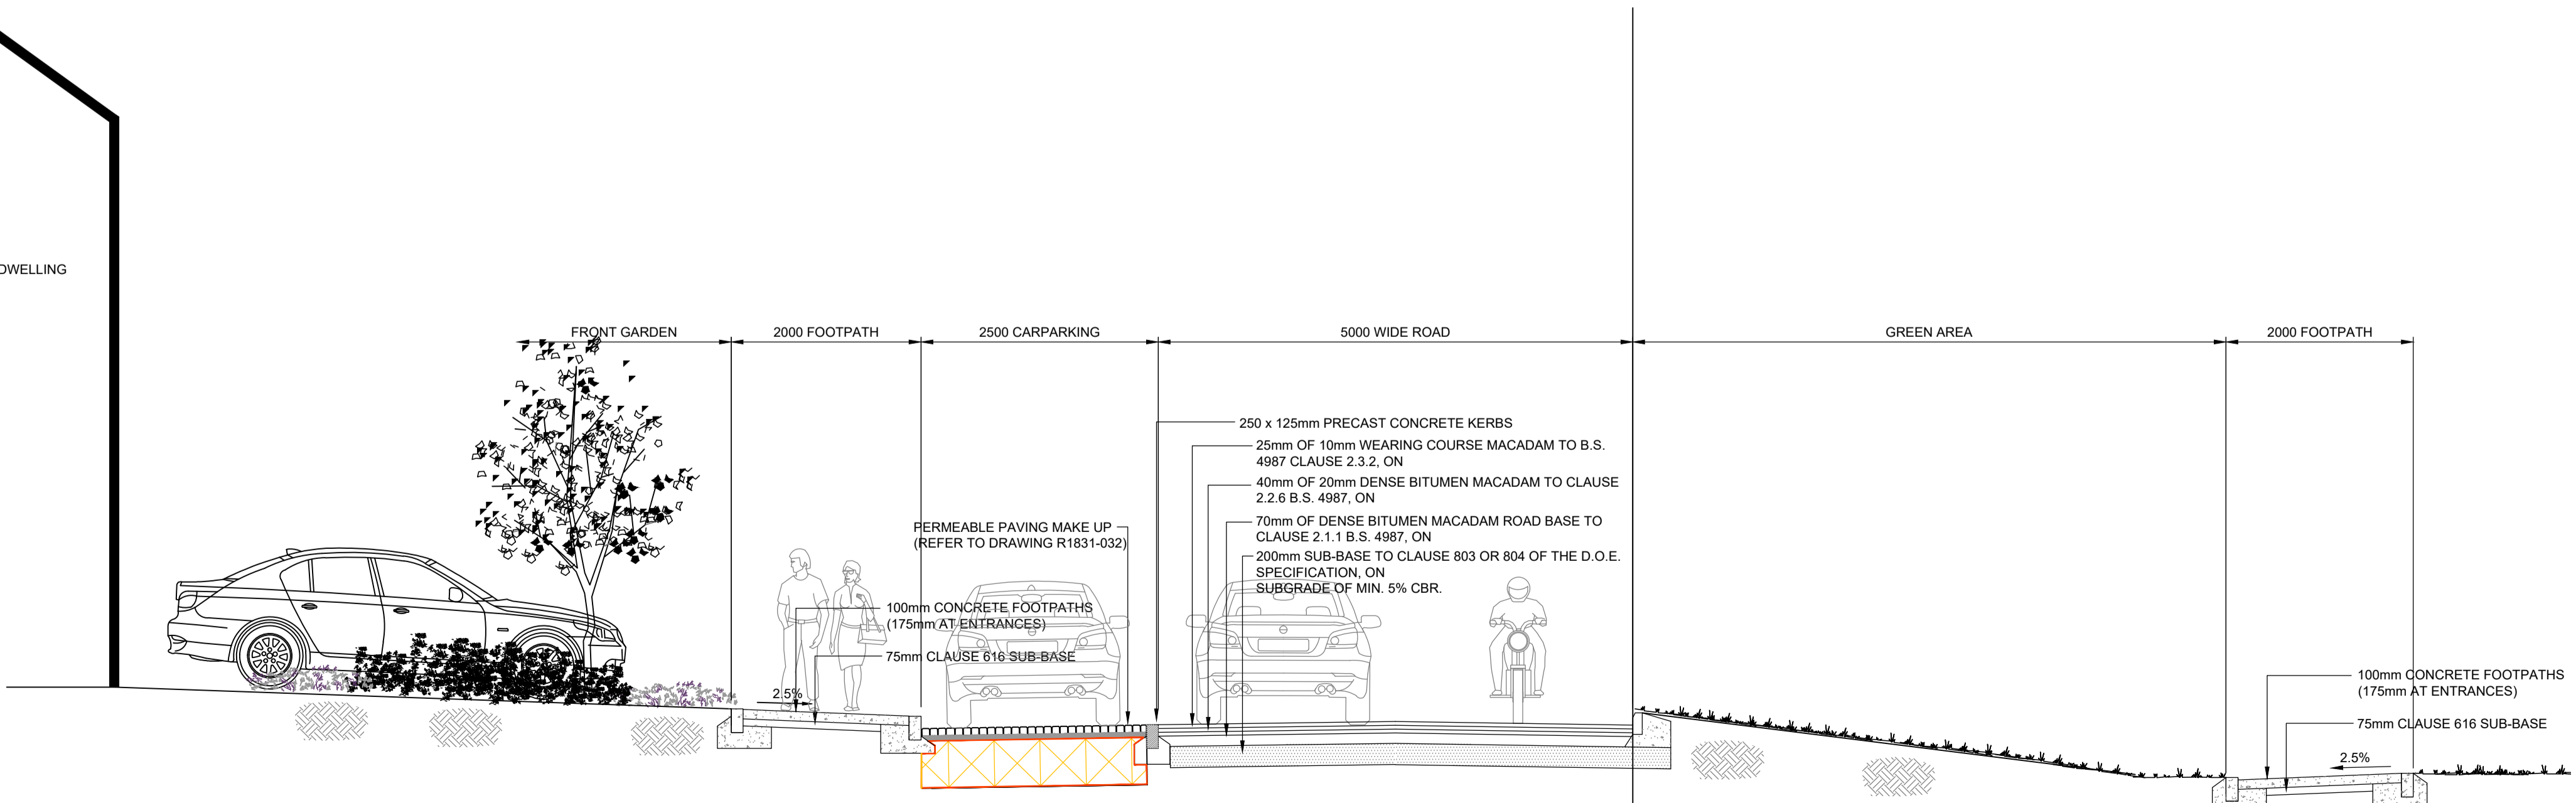

SECTION 4-4 THROUGH 5m WIDE ROAD
 (SCALE 1:50)

REV	DATE	DESCRIPTION	DWG BY	APP/CHK

CLIENT:
 BALLYMOUNT PROPERTIES LTD.

ARCHITECT:
 RKD ARCHITECTS

GARLAND
 DUBLIN LIMERICK WATERFORD INTERNATIONAL
 T: +353 1 4964322 T: +353 61 319708 T: +353 61 876511 T: +353 61 319708
 E: info@garlandconsultancy.com W: www.garlandconsultancy.com

PROJECT:
 RESIDENTIAL AND NEIGHBOURHOOD CENTRE DEVELOPMENT (PHASE 1)

TITLE:
 PHASE 1 ROAD CROSS SECTIONS
 SHEET 2 OF 2

STATUS:
PLANNING APPLICATION

DRAWN: JC	DES. BY: BM
CHK. BY: BM	APP. BY: CR
DATE: 18/04/19	JOB No. R1831
A1 SCALE: 1:50 @ A1	
DRG. No. 1027	REV. 1st